




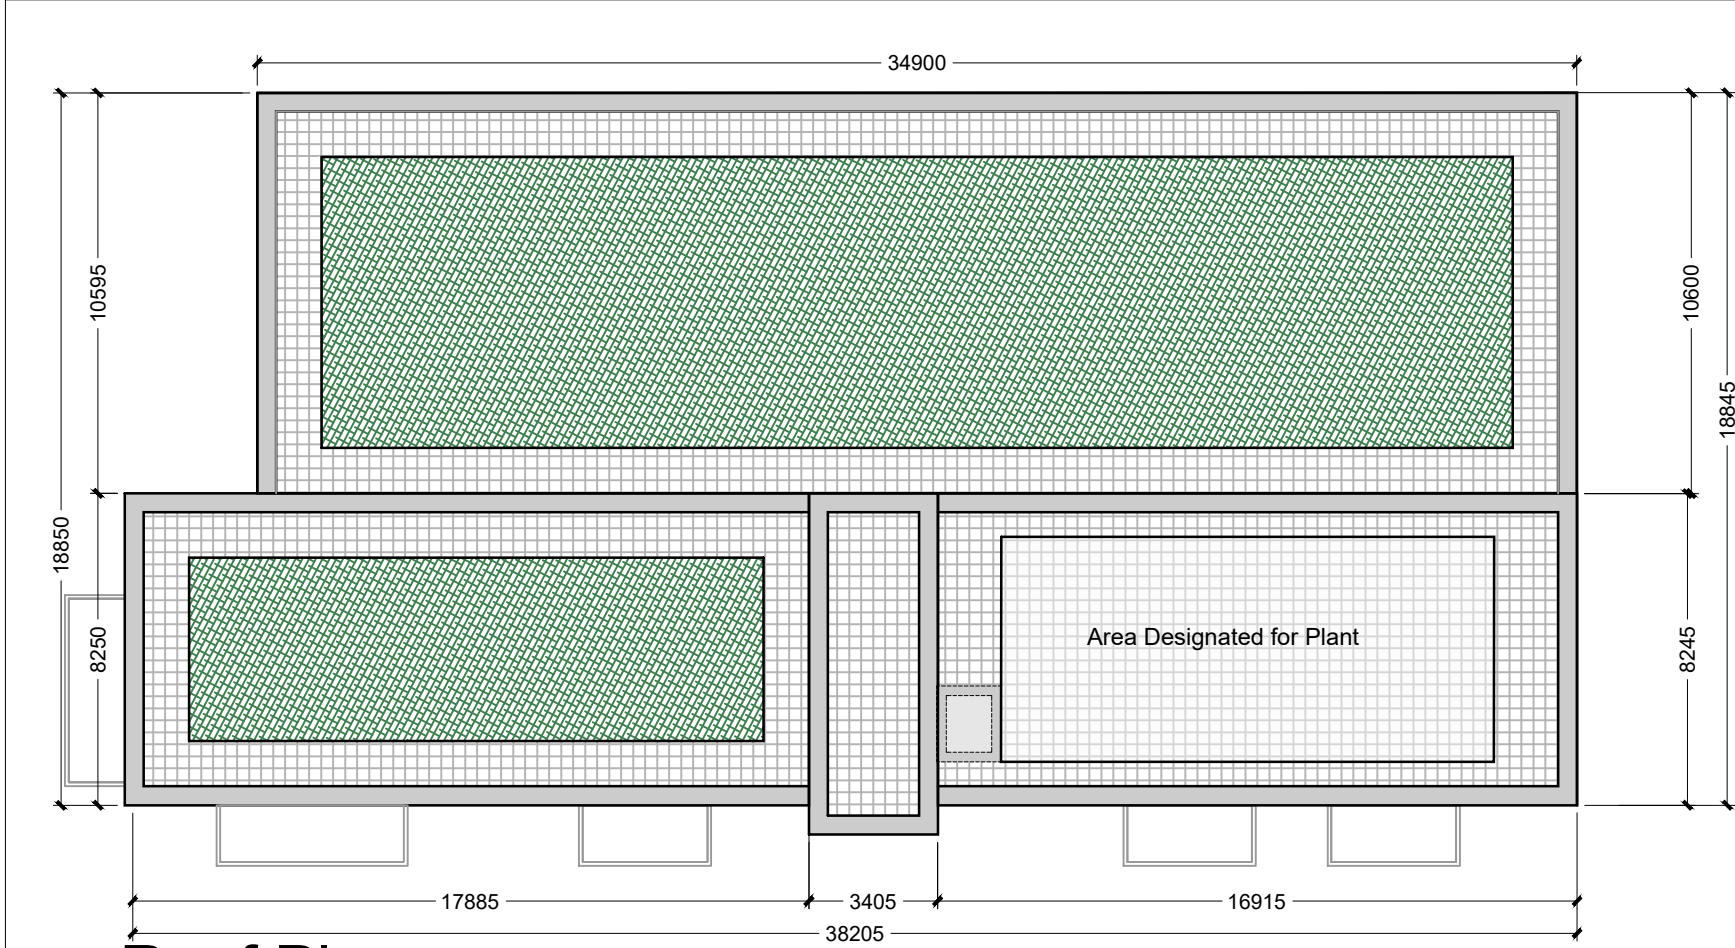


Roof Plan *Green Roof - Extent and detail design in conjunction with M&E services provisions
Scale 1: 200 @A1

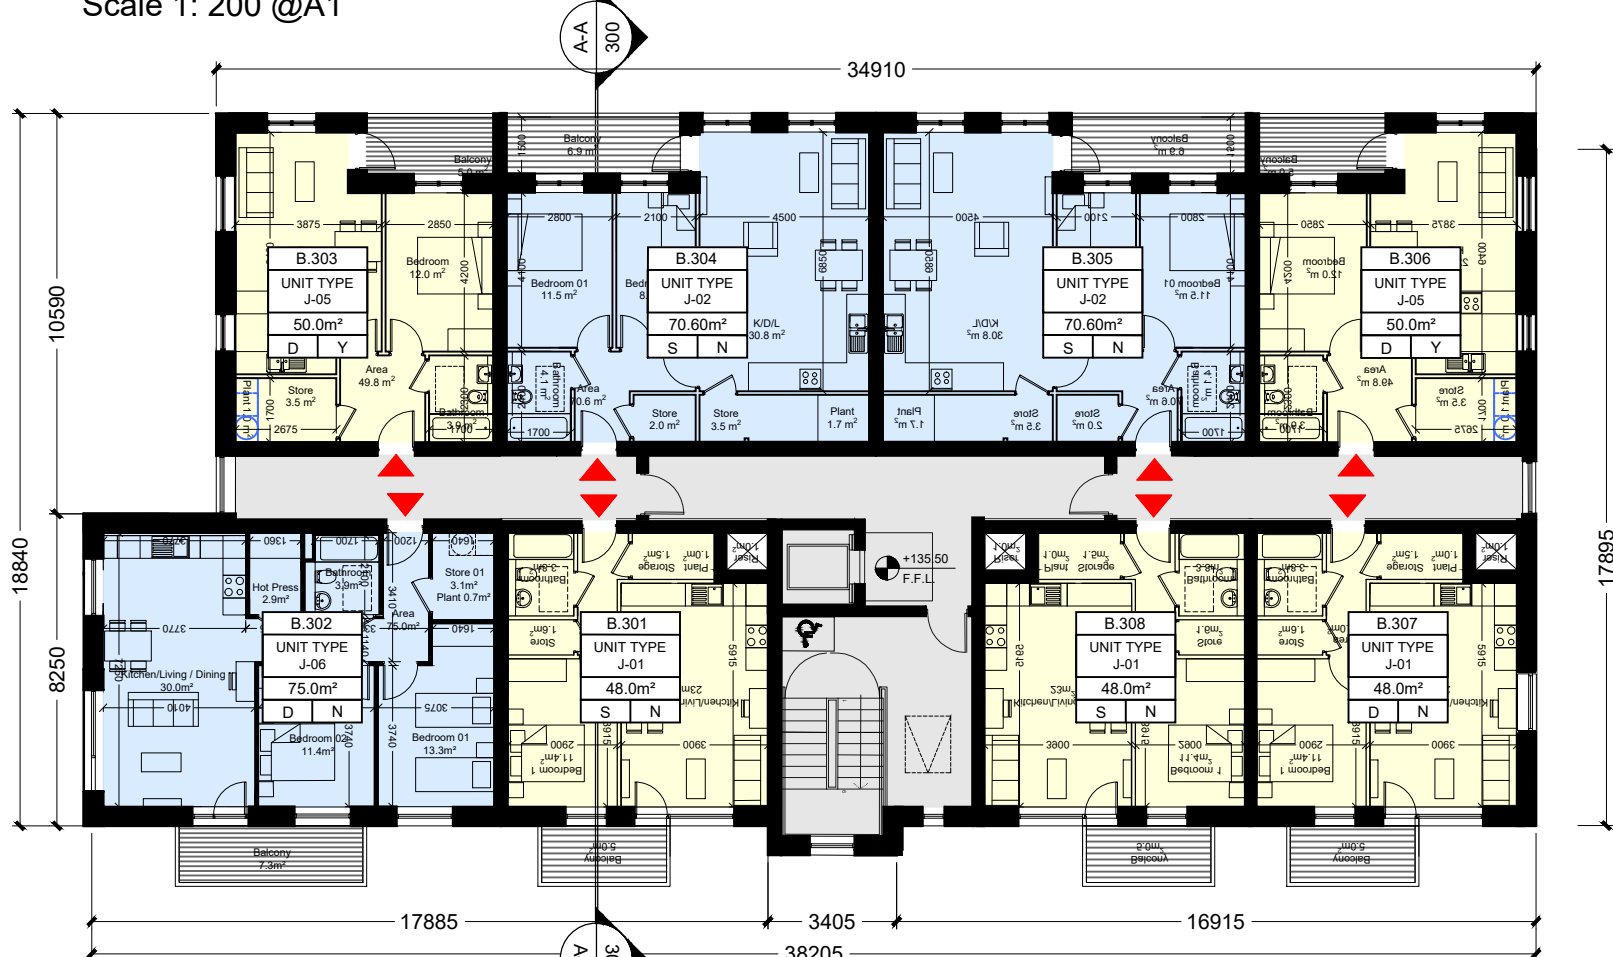


Third Floor Plan
Scale 1: 200 @A1

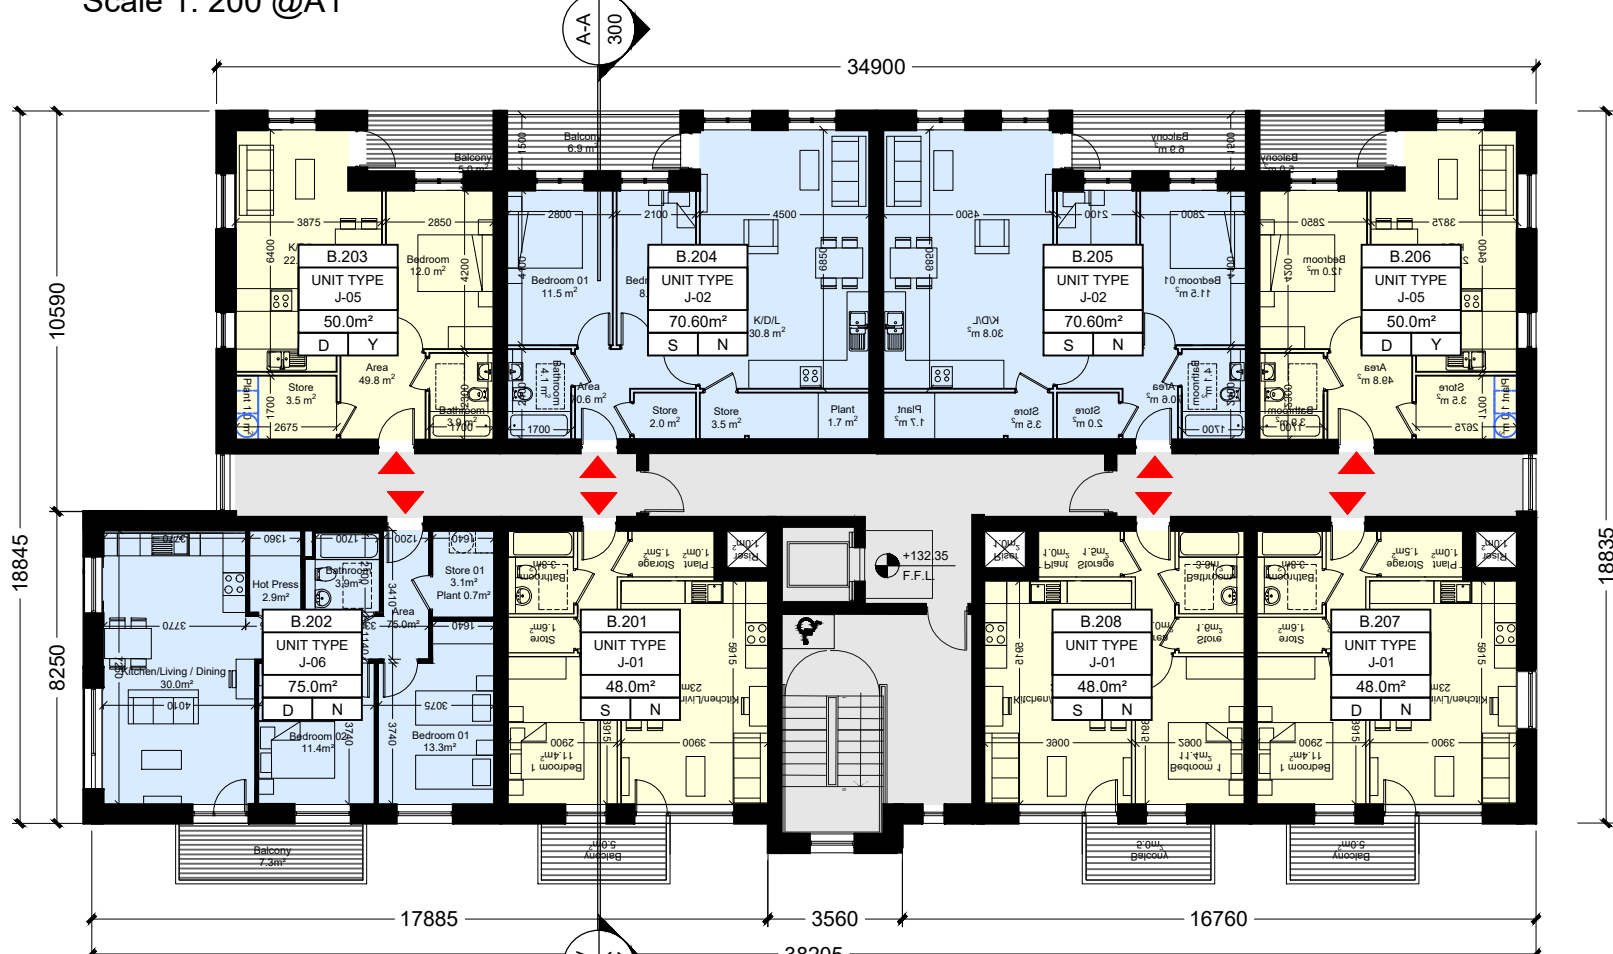


Second Floor Plan
Scale 1: 200 @A1

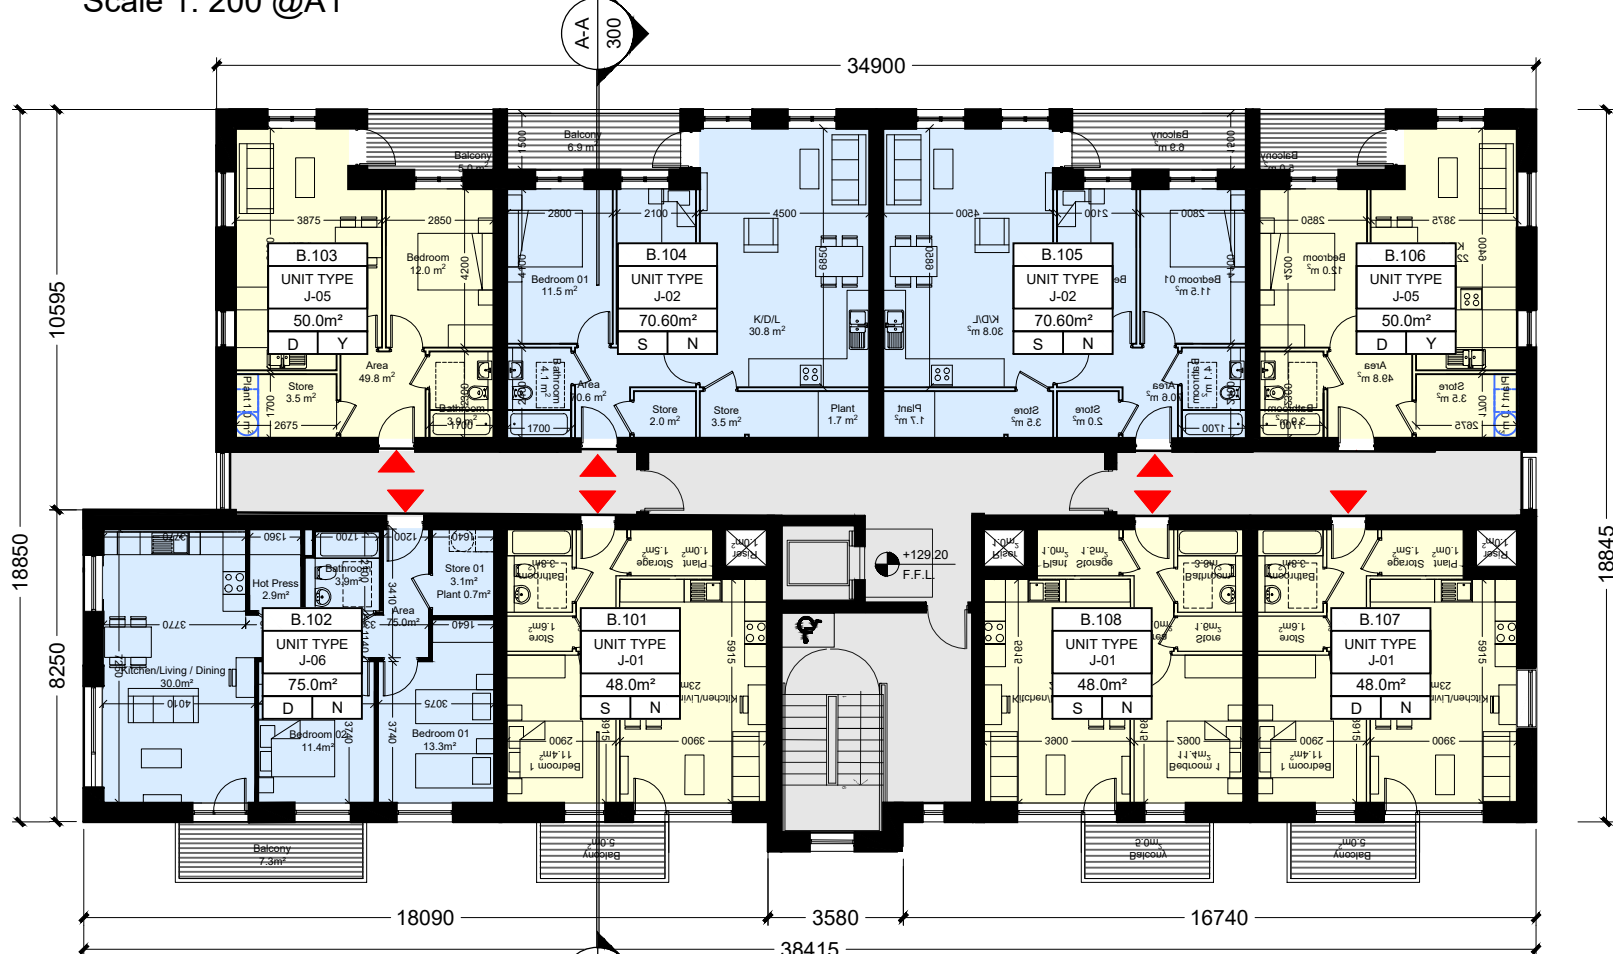


First Floor Plan
Scale 1: 200 @A1

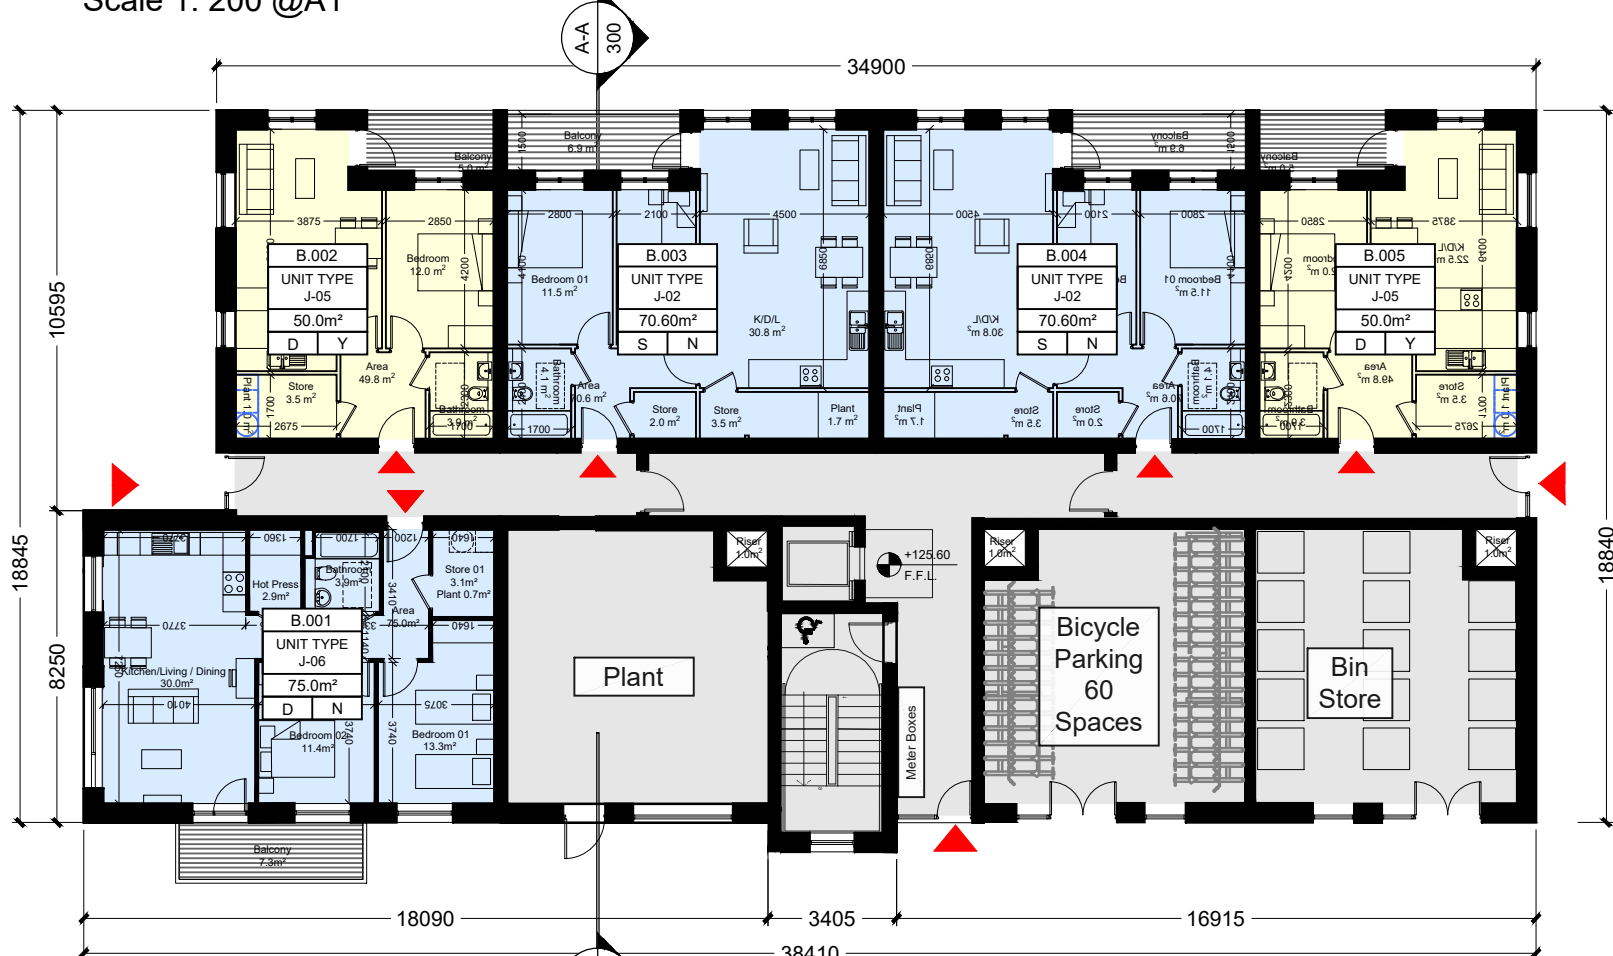


Ground Floor Plan
Scale 1: 200 @A1

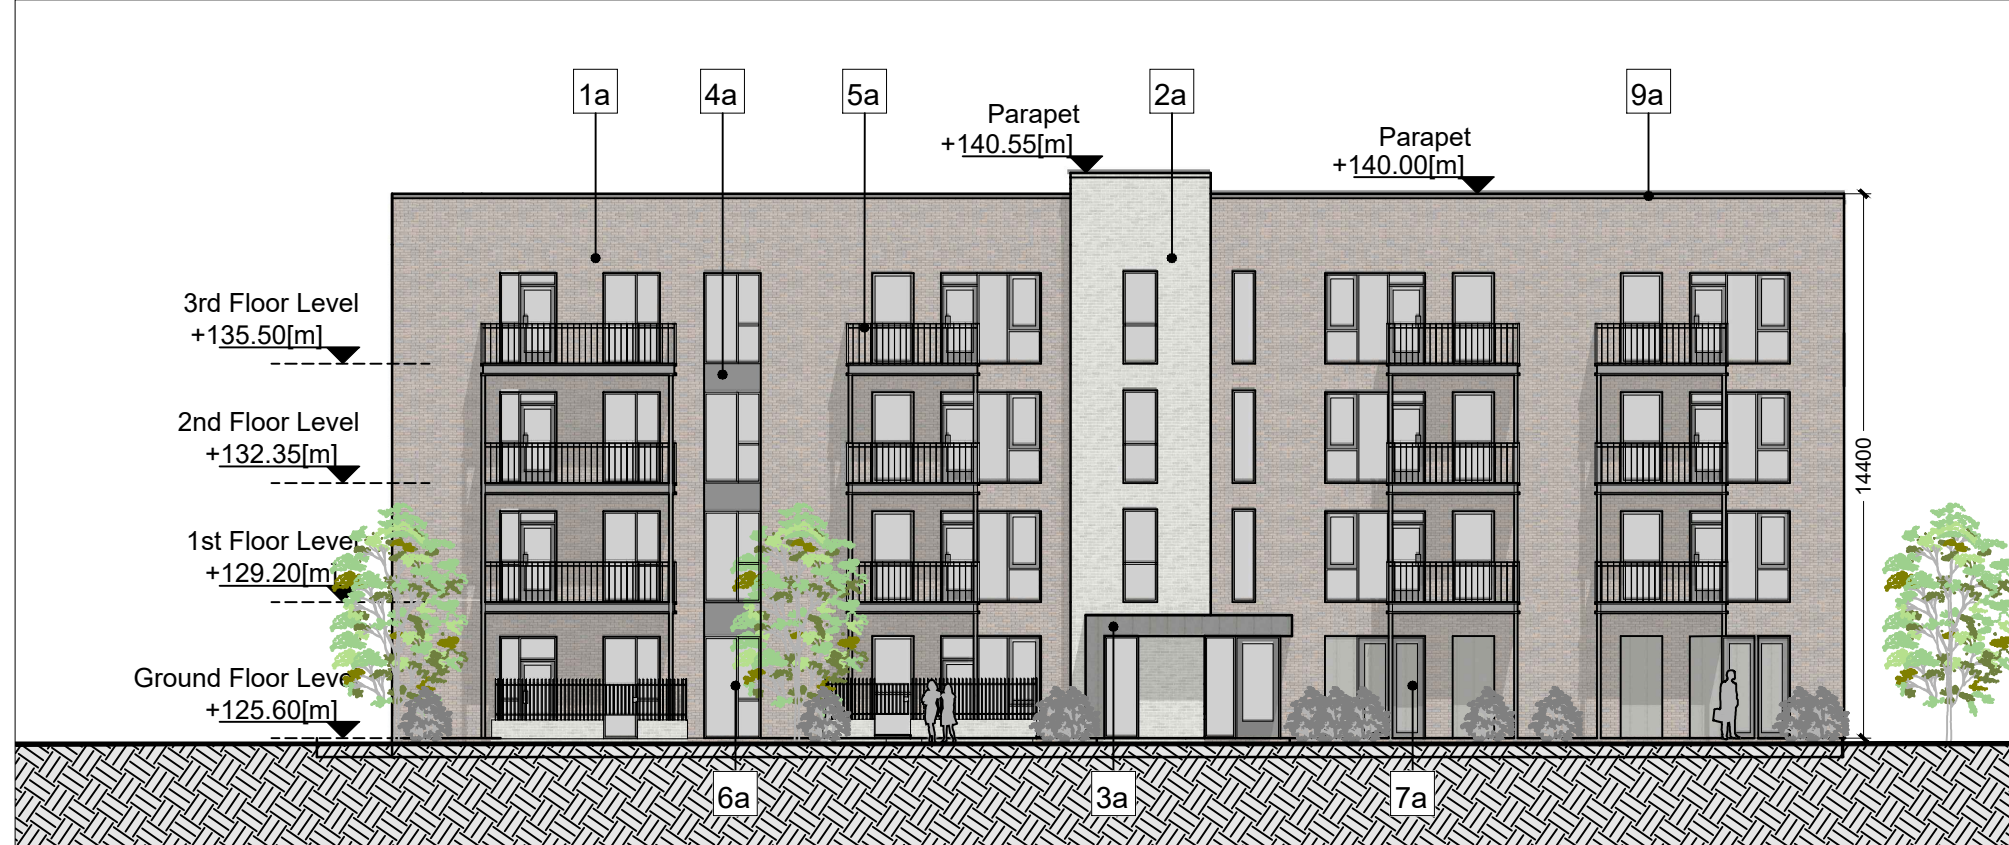


West Elevation
Scale 1: 200 @A1

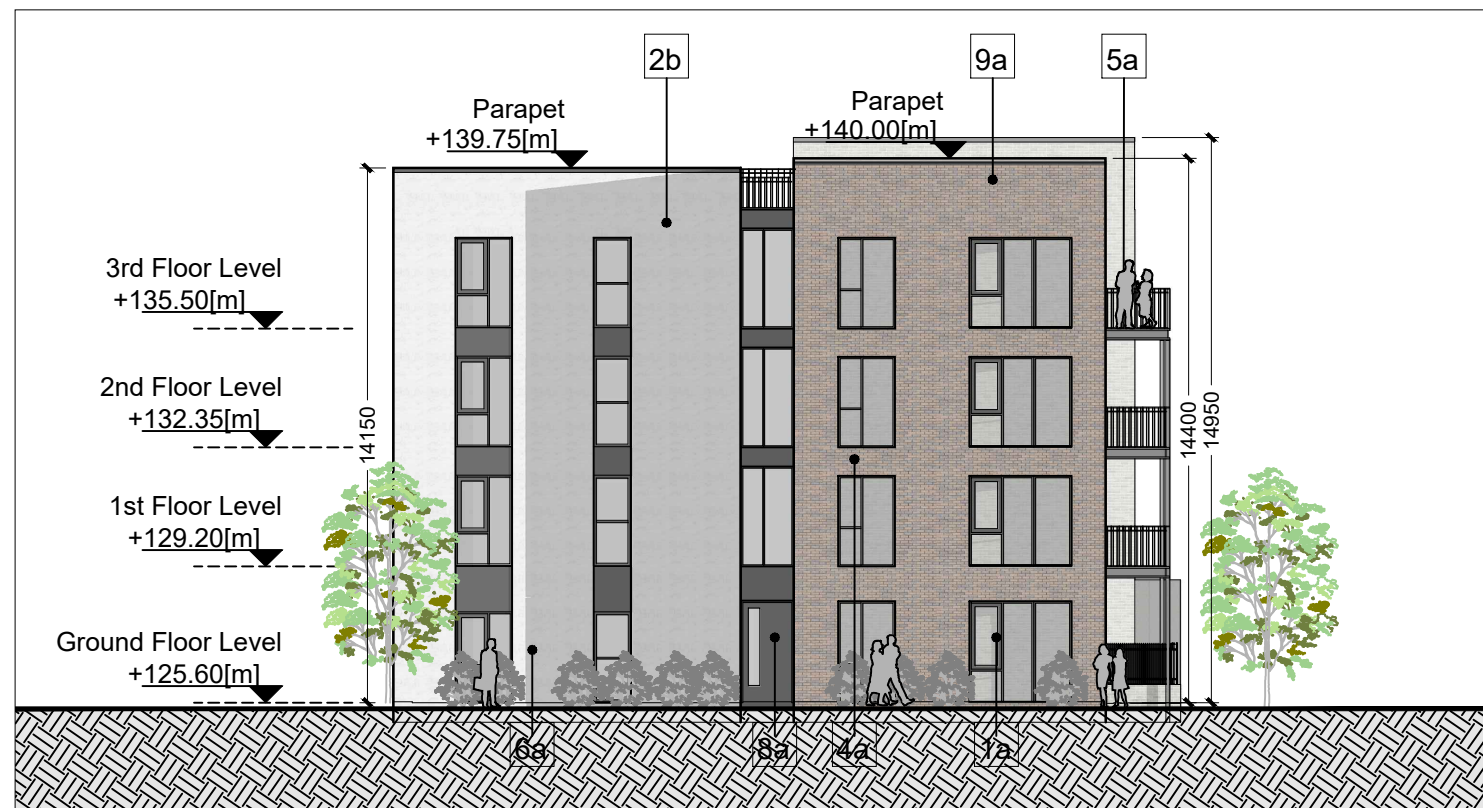


North Elevation
Scale 1: 200 @A1

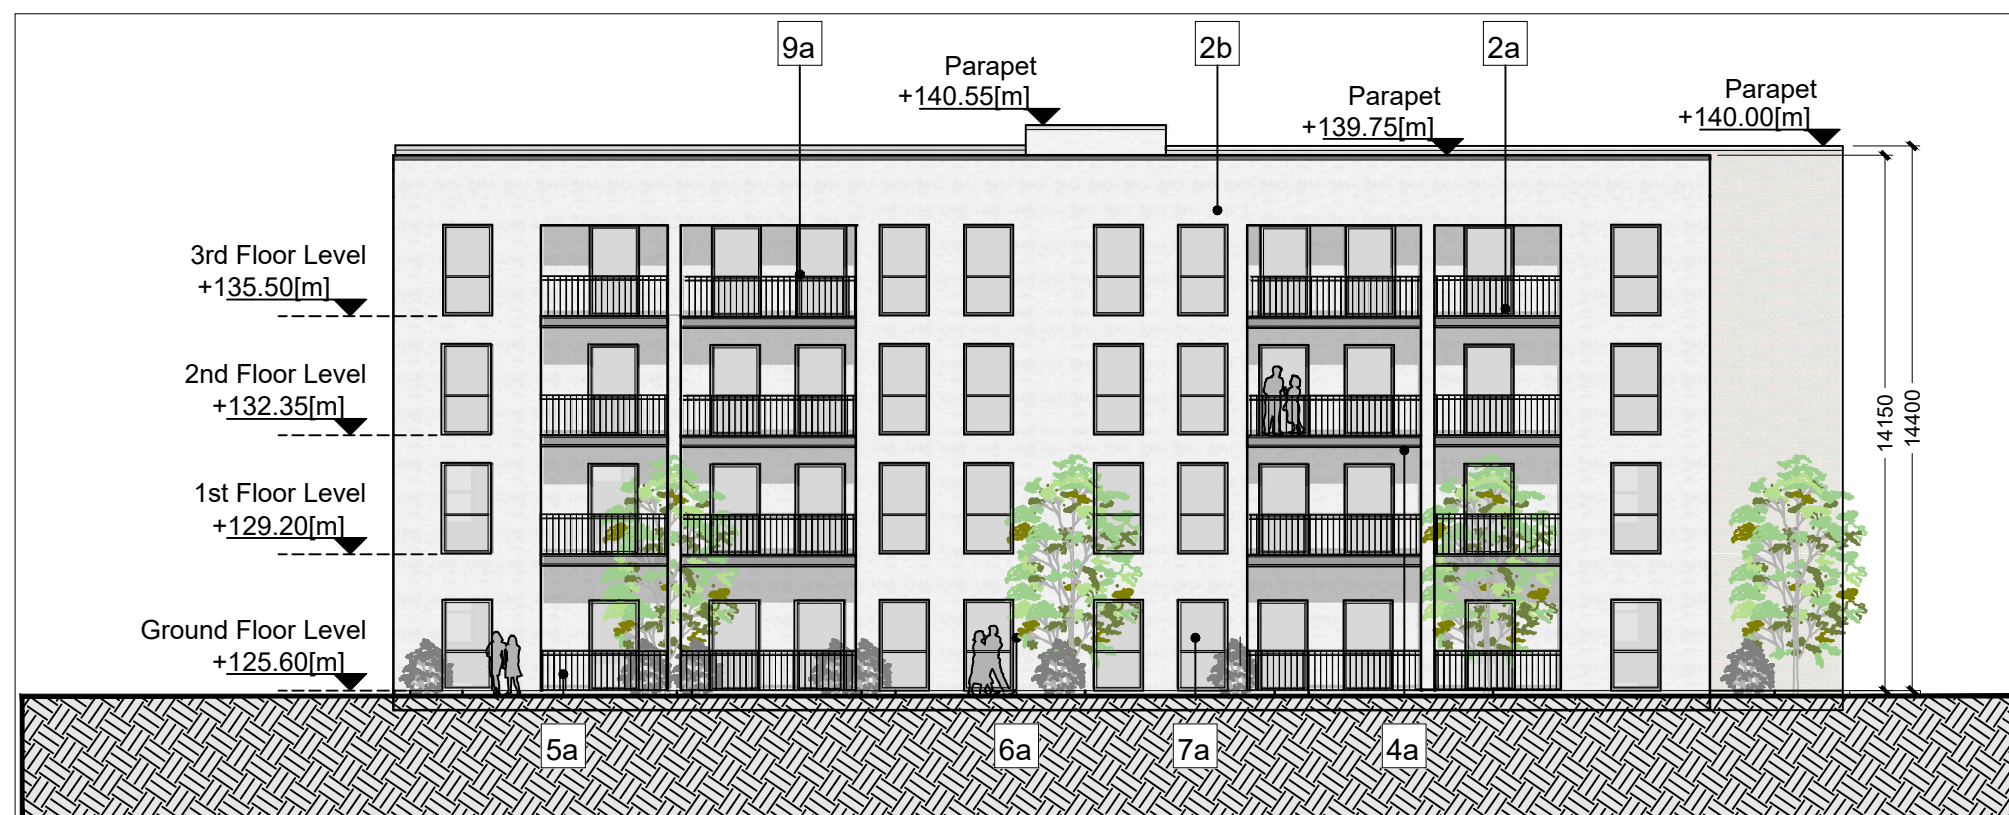

East Elevation
Scale 1: 200 @A1

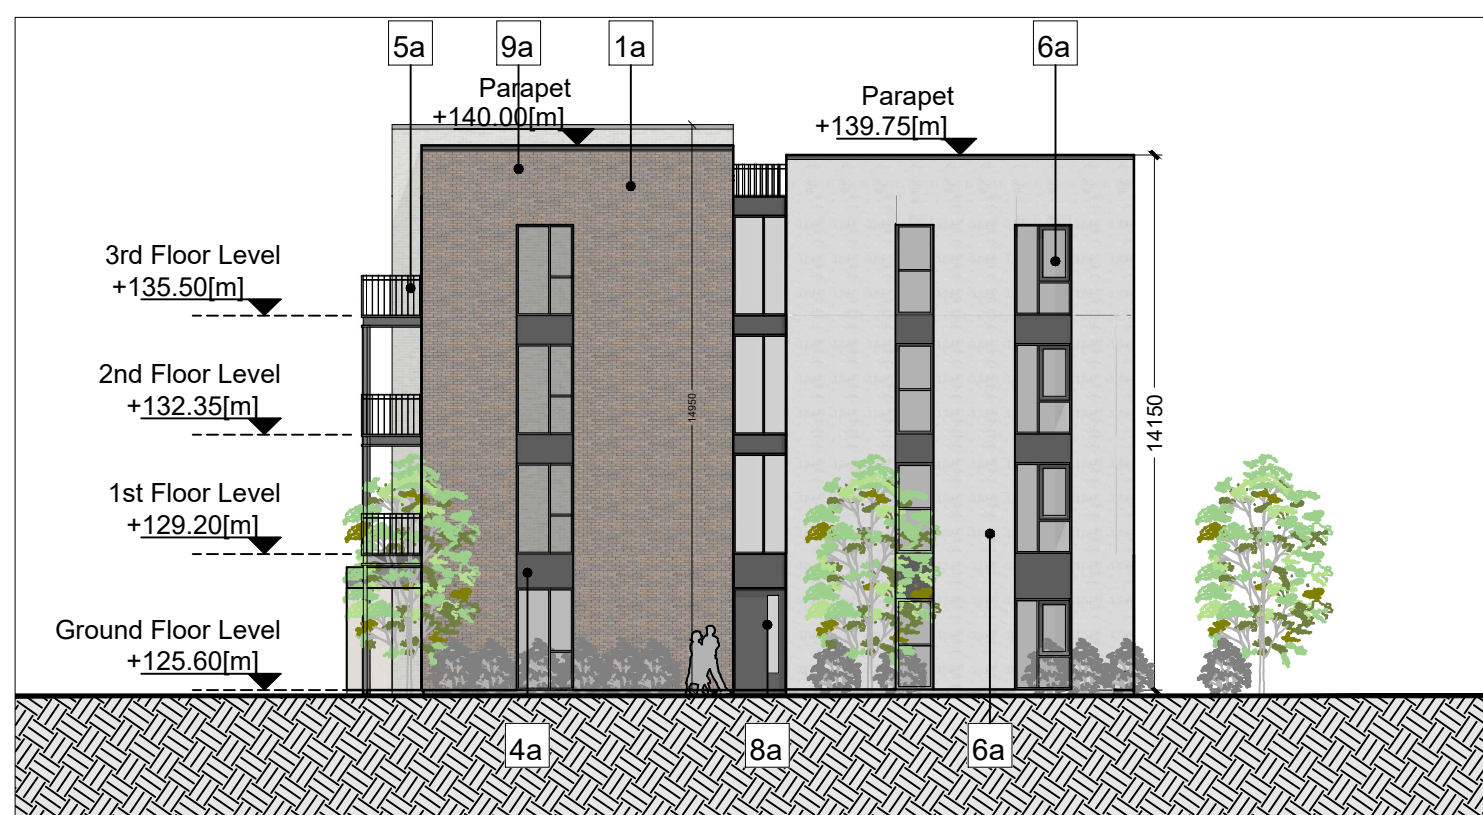

South Elevation
Scale 1: 200 @A1

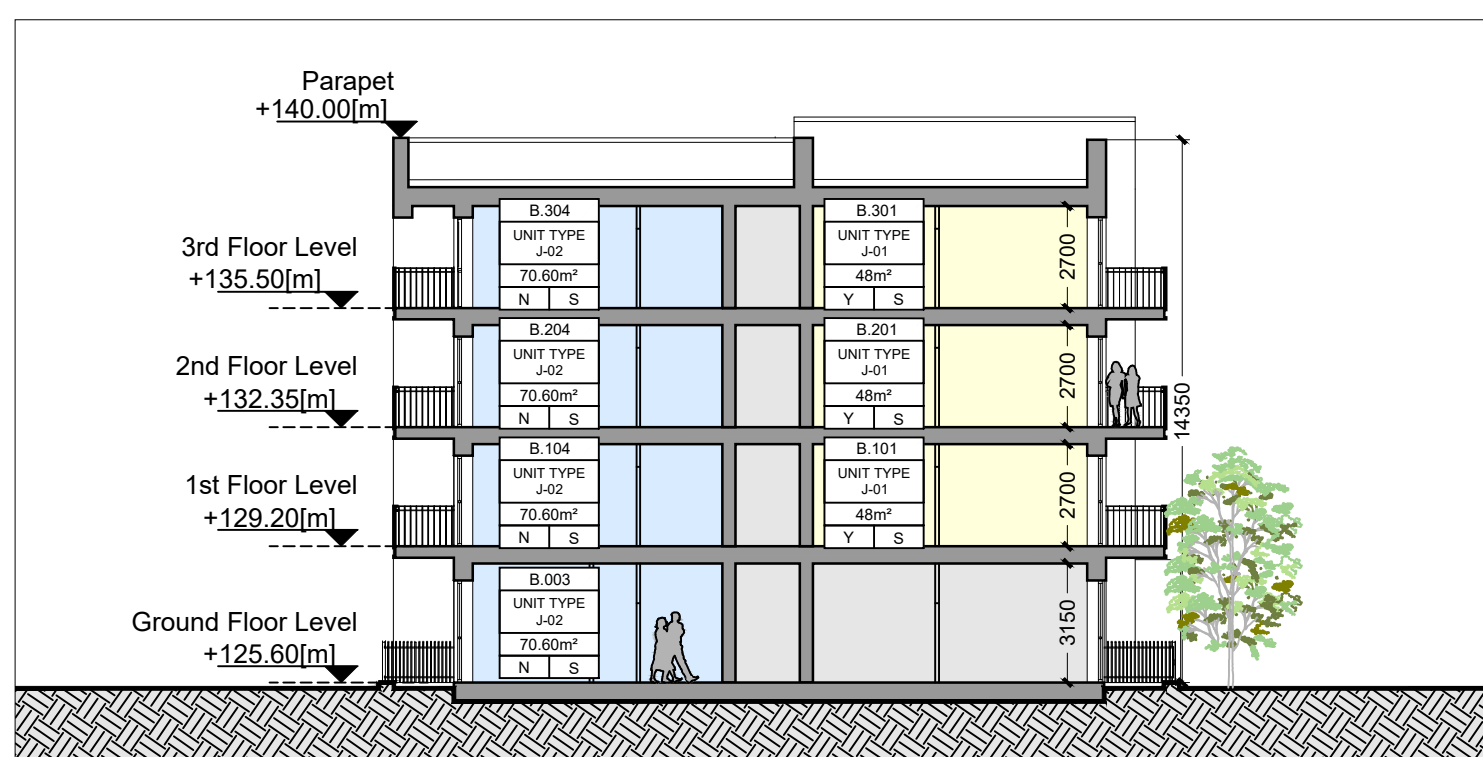

Section AA
Scale 1: 200 @A1

MATERIAL & COLOUR LEGEND

Tag	Material	Colour
1a	Brick	Burren Brickwork
2a	Render Finish	White
2b	Render Finish	Dark Grey
3a	Pressed Metal Cladding	Charcoal Grey
4a	Insulated Spandrel Panel	Charcoal Grey
5a	Powder coated Metal Railings	Charcoal Grey
6a	Powder coated double glazed Aluminium Windows	Charcoal Grey
7a	Powder coated Aluminium Glazed Doors	Charcoal Grey
8a	Powder coated Metal Doors	Charcoal Grey
9a	Metal Parapet	Light Grey

NOTE: - DO NOT SCALE. USE FIGURED DIMENSIONS ONLY.
- THIS DRAWING IS TO BE READ IN CONJUNCTION WITH ALL RELEVANT SPECIFICATIONS AND DRAWINGS.
- ALL DIMENSIONS TO BE CHECKED ON SITE.
- IN THE EVENT OF ANY DISCREPANCIES BETWEEN DRAWINGS THE CONTRACTOR IS TO INFORM THE ARCHITECT IMMEDIATELY.

REV.	DATE	DESCRIPTION	DRWN	CHKD	APPRD
B	20.02.25	Issued for Information	FH	PH	PH
C	27.02.25	Issued for Information	FH	PH	PH
D	18.07.25	Issued for Information	FH	PH	PH
E	02.12.25	Issued for Information	FH	PH	PH
F	01.05.26	Issued for Information	FH	PH	PH

WILSON ARCHITECTURE



St Patrick's Place, Wellington Rd., Cork t: 353-21-4555255 e: info@wilsonarchitecture.ie
29 Merion Square North, Dublin 2 t: 353-1-6601866 w: www.wilsonarchitecture.ie

Neighbourhood 07 Longview Ballyvane Cork			Apartment B Plans, Sections & Elevations		
SCALE	DATE	DRAWN BY	CHECKED	REVISION NO.	DRAWING NO.
1:200@A1	May 25	FH	PH	F	2326-B-200

COPYRIGHT This drawing or design may not be reproduced without permission