

DUPLEX BLOCK E

Character Area 01

EXTERNAL FINISHES:

Windows uPVC colour, RAL 7015 grey or similar

Walls Painted Rendered blockwork

'Burren' Brickwork or similar

Roof Charcoal Grey Concrete tiles


Doors uPVC colour, RAL 7015 grey or similar

Gutters / downpipes uPVC colour Black

NOTE: final selection, colour and arrangement of external materials to be agreed with planning authority


NOTE: - DO NOT SCALE. USE FIGURED DIMENSIONS ONLY.
- THIS DRAWING IS TO BE READ IN CONJUNCTION WITH ALL RELEVANT SPECIFICATIONS AND DRAWINGS.
- ALL DIMENSIONS TO BE CHECKED ON SITE.
- IN THE EVENT OF ANY DISCREPANCIES BETWEEN DRAWINGS THE CONTRACTOR IS TO INFORM THE ARCHITECT IMMEDIATELY.

REV.	DATE	DESCRIPTION	DRWN	CHKD	APPRD
A	27.03.25	Issued for information	COC	PH	PH
B	27.02.25	Issued for information	COC	PH	PH
C	27.03.25	Issued for information	COC	PH	PH
D	18.07.25	Issued for information	COC	PH	PH
E	02.12.25	Issued for information	COC	PH	PH
F	01.05.26	Issued for information	PH	PH	PH

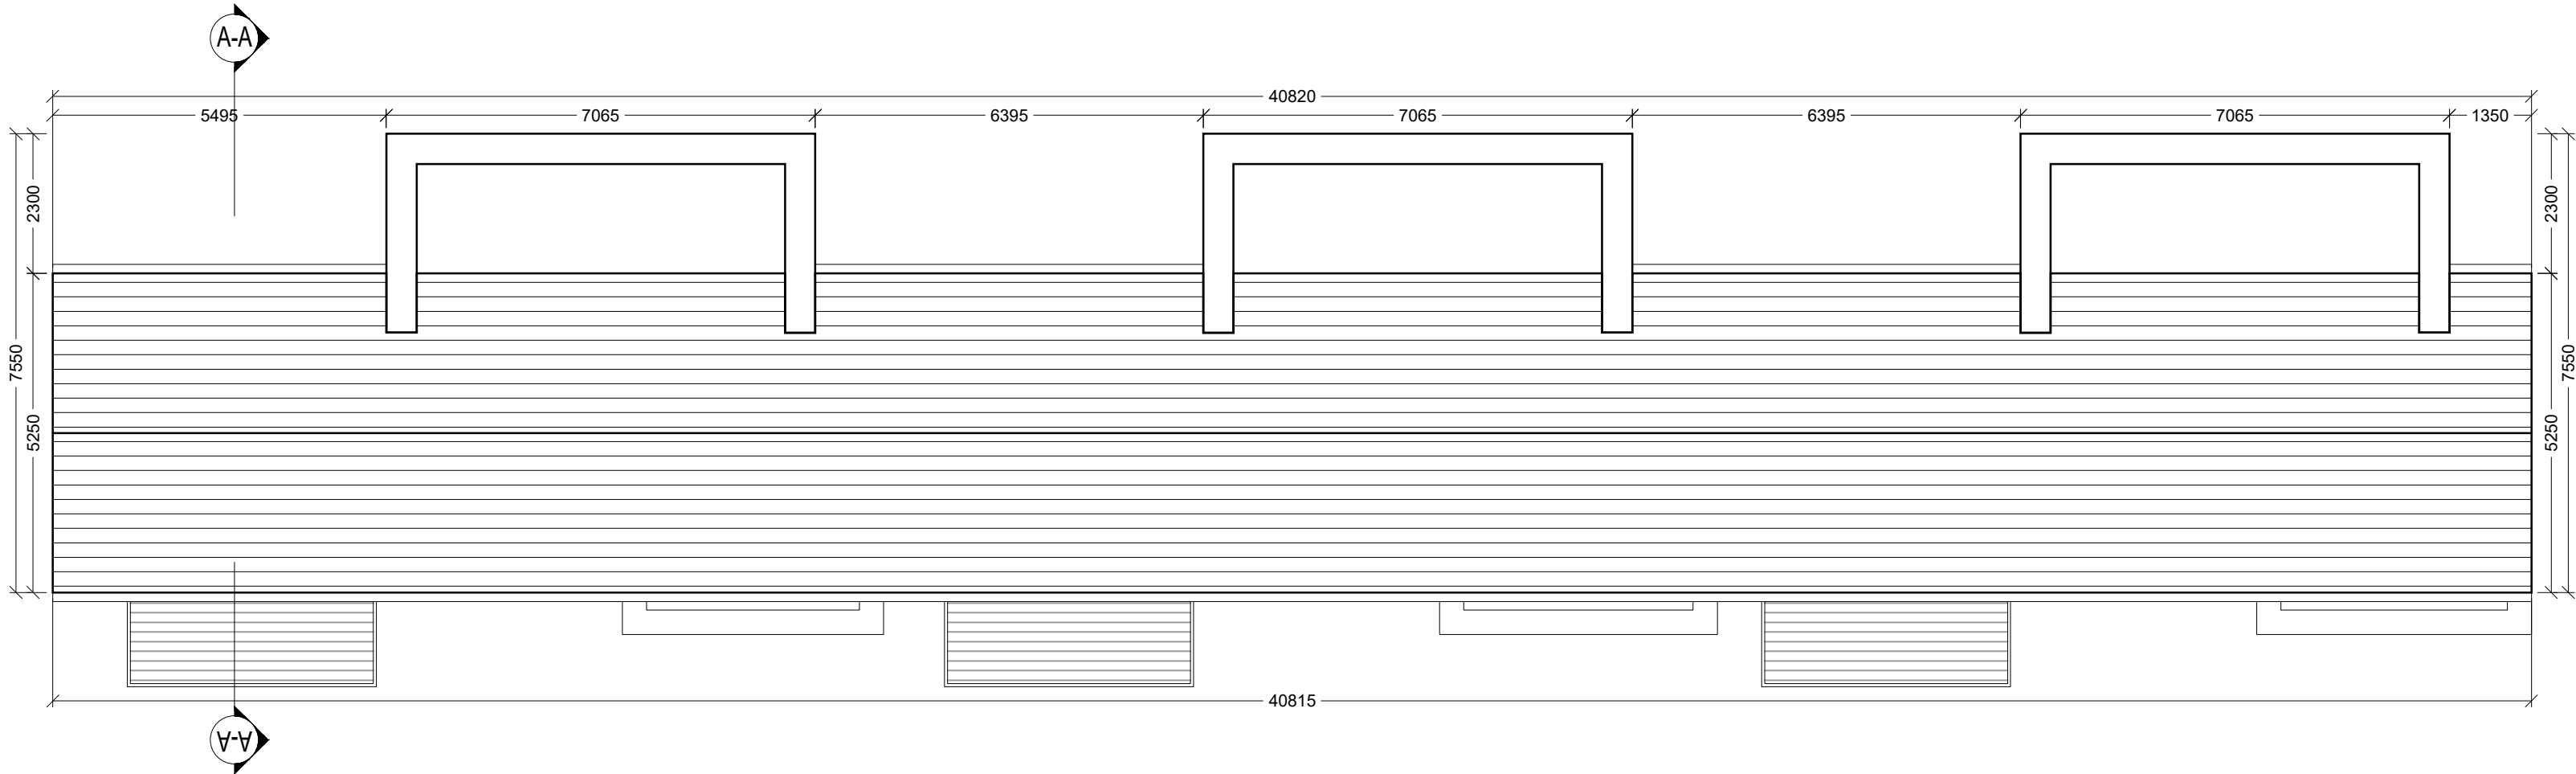


Block E - Roof Plan

Scale 1: 100 @A1

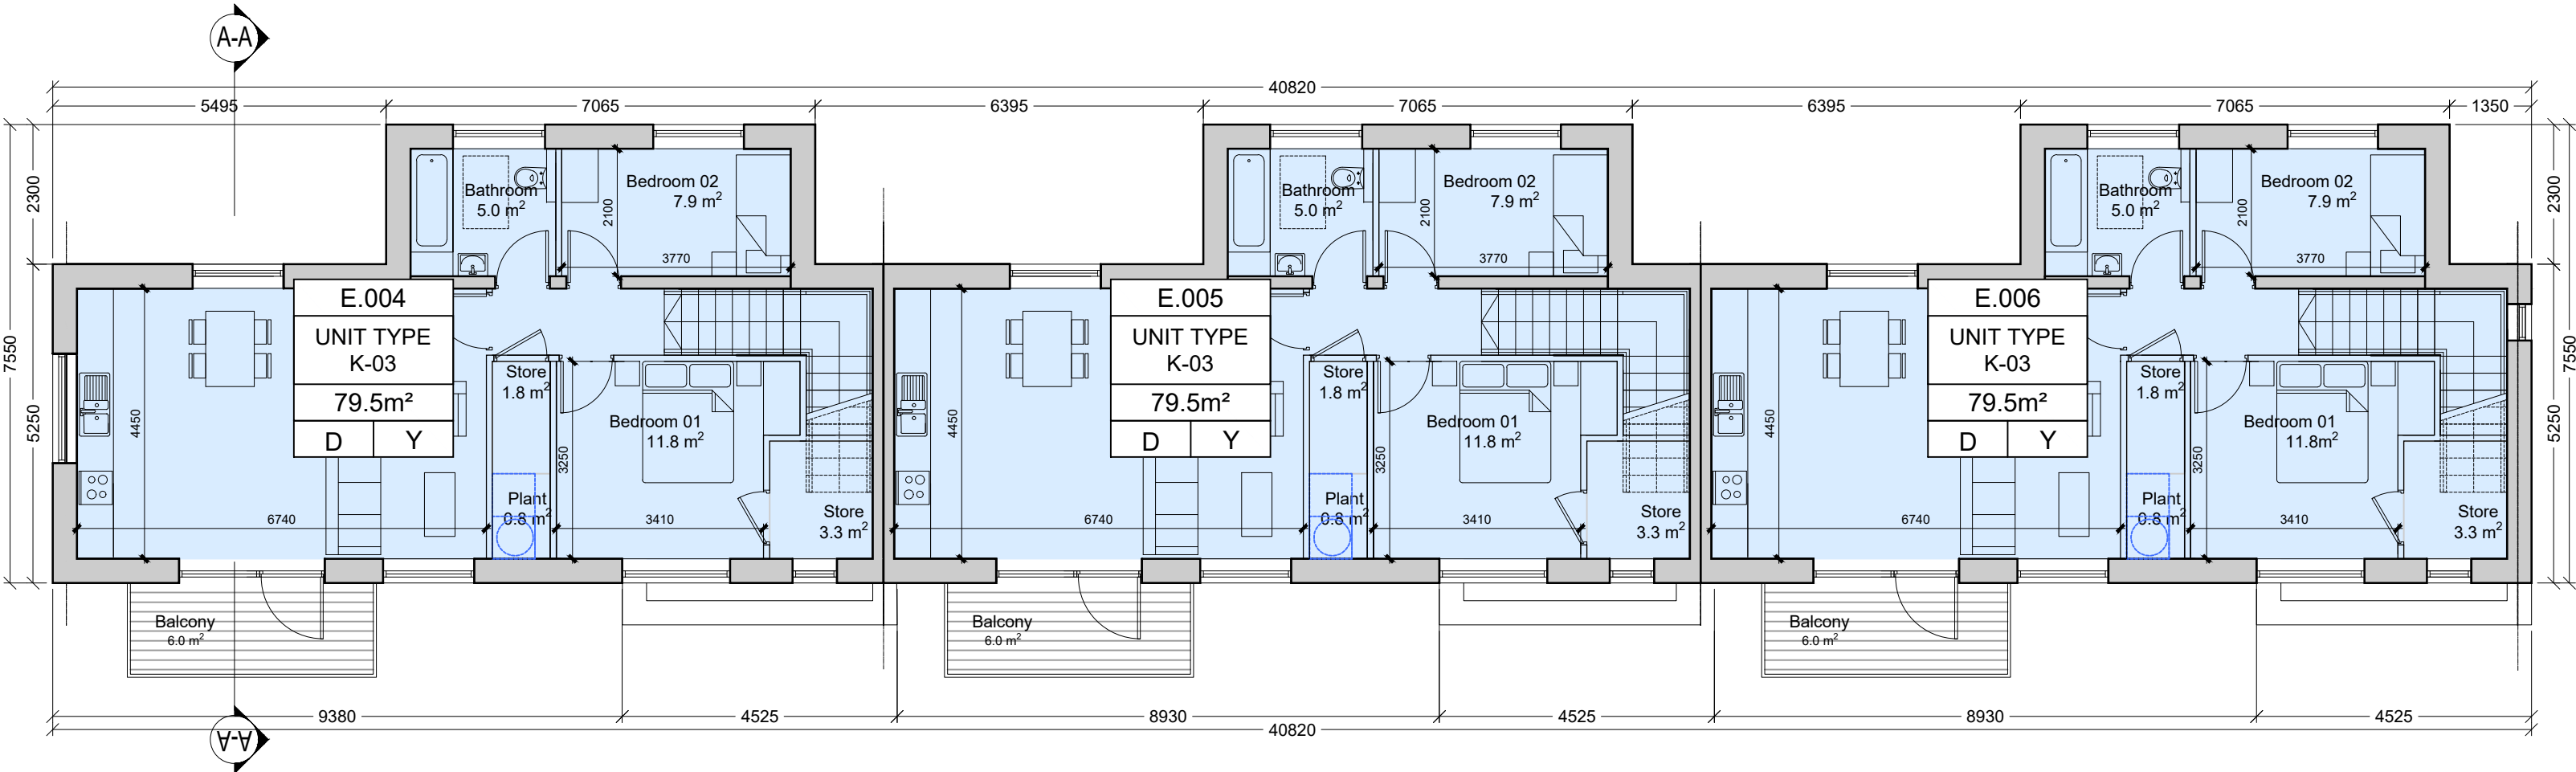


Block E - First Floor Plan

Scale 1: 100 @A1

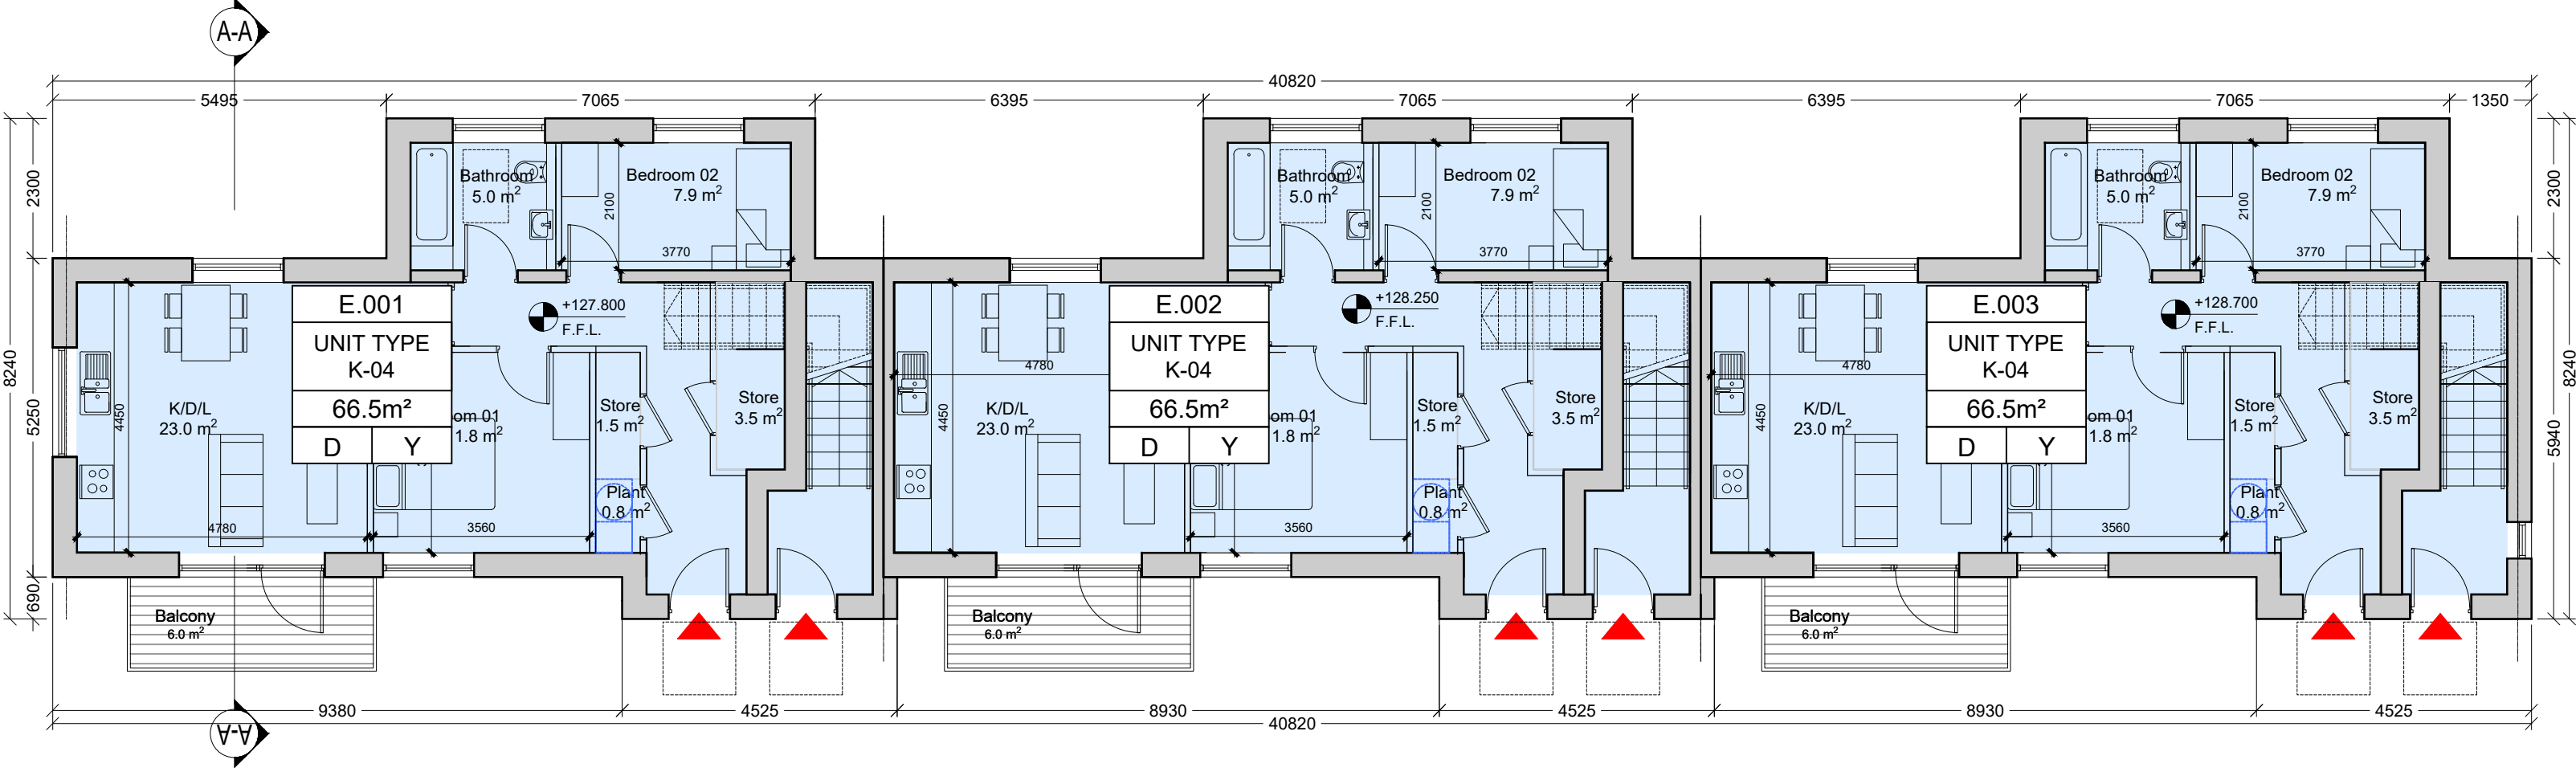

Block E - Ground Floor Plan

Scale 1: 100 @A1

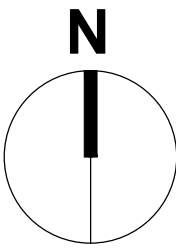

NOTES & LEGEND	
1. ALL DIMENSIONS IN MILLIMETERS	
2. FURNITURE AND FITTINGS SHOWN ARE INDICATIVE	
	1-Bed Apts
	2-Bed Apts
	3-Bed Apts
	Indicates Finished Floor Level

2.000 •	Unit Number
UNIT TYPE	Unit Type
3B_01 •	
m ² •	Area
D/S •	Area >10% Larger than Min Y = Yes N = No
Y/N •	Aspect D = Dual S = Single