

DUPLEX BLOCK E

Character Area 01


EXTERNAL FINISHES:

Windows	uPVC colour, RAL 7015 grey or similar
Walls	Painted Rendered blockwork 'Burren' Brickwork or similar
Roof	Charcoal Grey Concrete tiles
Doors	uPVC colour, RAL 7015 grey or similar
Gutters / downpipes	uPVC colour Black

NOTE: final selection, colour and arrangement of external materials to be agreed with planning authority

NOTE: - DO NOT SCALE. USE FIGURED DIMENSIONS ONLY
- THIS DRAWING IS TO BE READ IN CONJUNCTION WITH ALL RELEVANT SPECIFICATIONS AND DRAWINGS.
- ALL DIMENSIONS TO BE CHECKED ON SITE.
- IN THE EVENT OF ANY DISCREPANCIES BETWEEN DRAWINGS THE CONTRACTOR IS TO INFORM THE ARCHITECT IMMEDIATELY

REV.	DATE	DESCRIPTION	DRWN	CHKD	APP'D
A	27 03 25	Issued for Information	COC	PH	PH
B	27 02 25	Issued for Information	COC	PH	PH
C	27 03 25	Issued for Information	COC	PH	PH
D	18 07 25	Issued for Information	COC	PH	PH
E	02 12 25	Issued for Information	COC	PH	PH
F	01 05 26	Issued for Information	FH	PH	PH

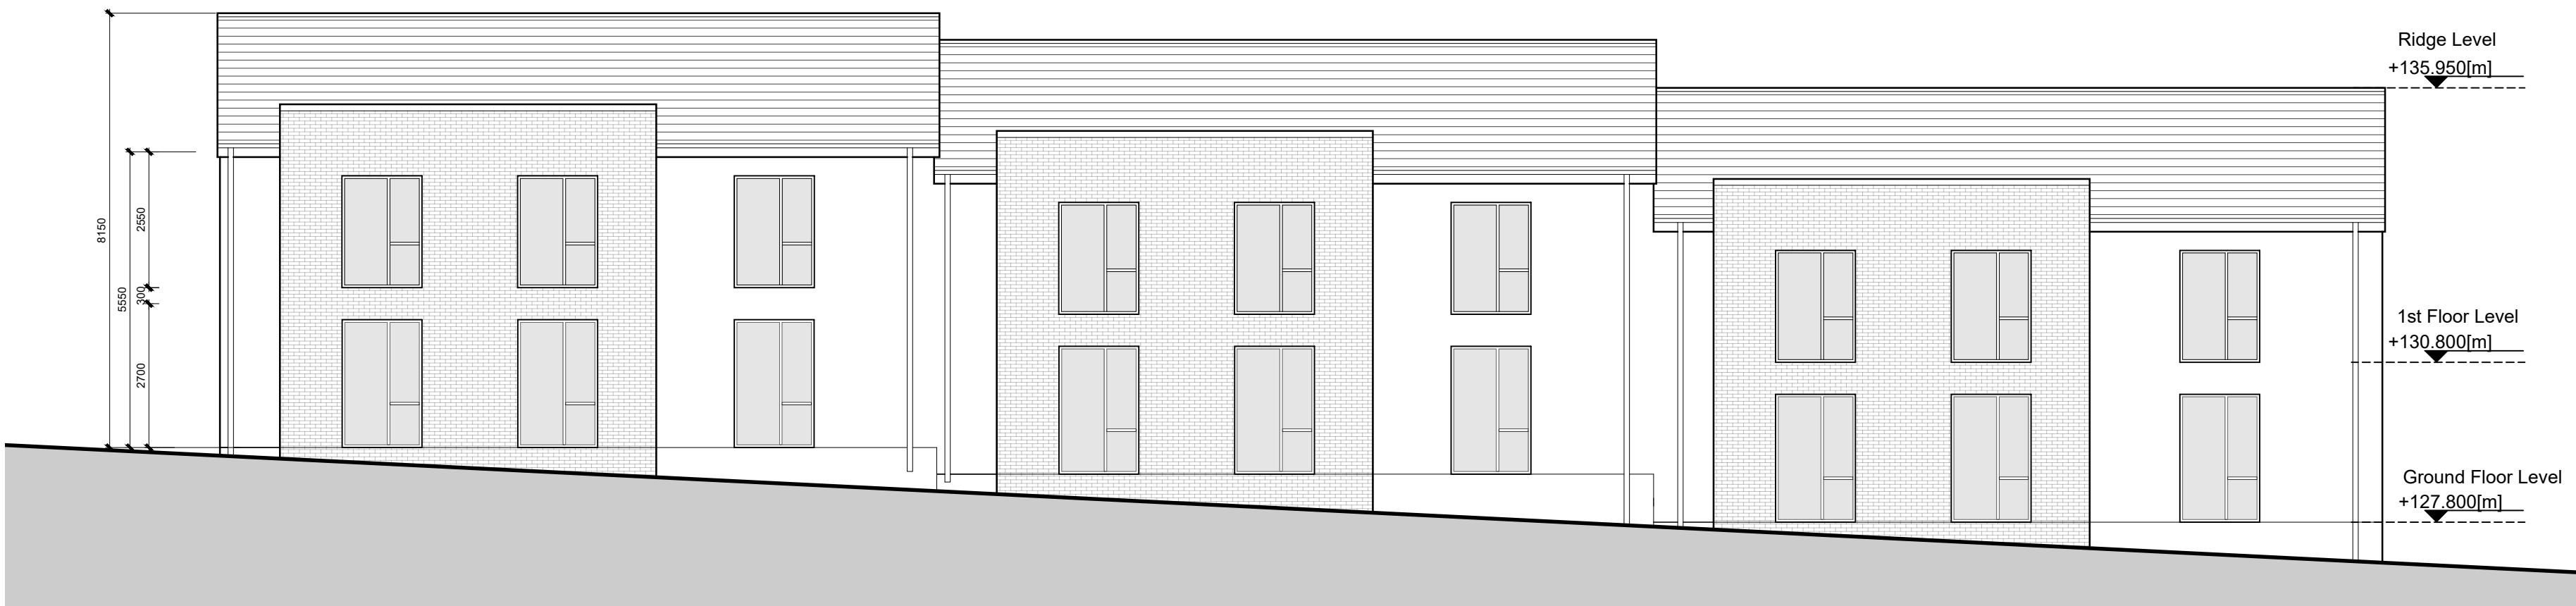


North Elevation

Scale 1: 100 @A1




South Elevation

Scale 1: 100 @A1

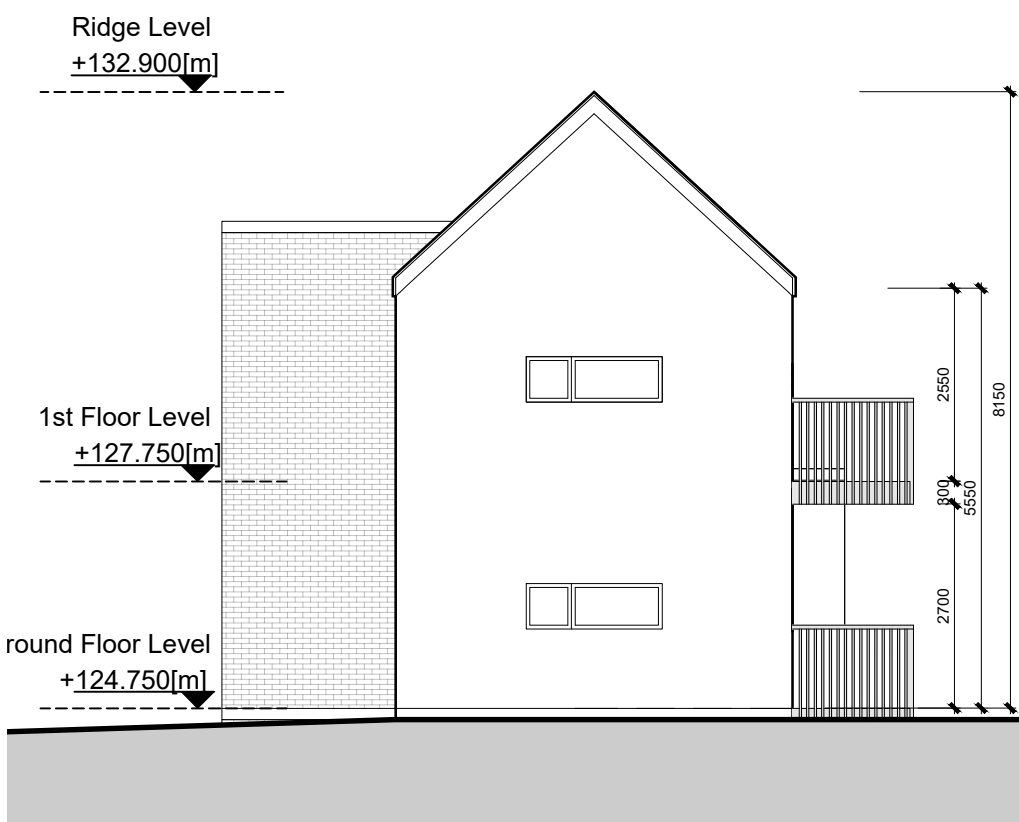


West Elevation

Scale 1: 100 @A1

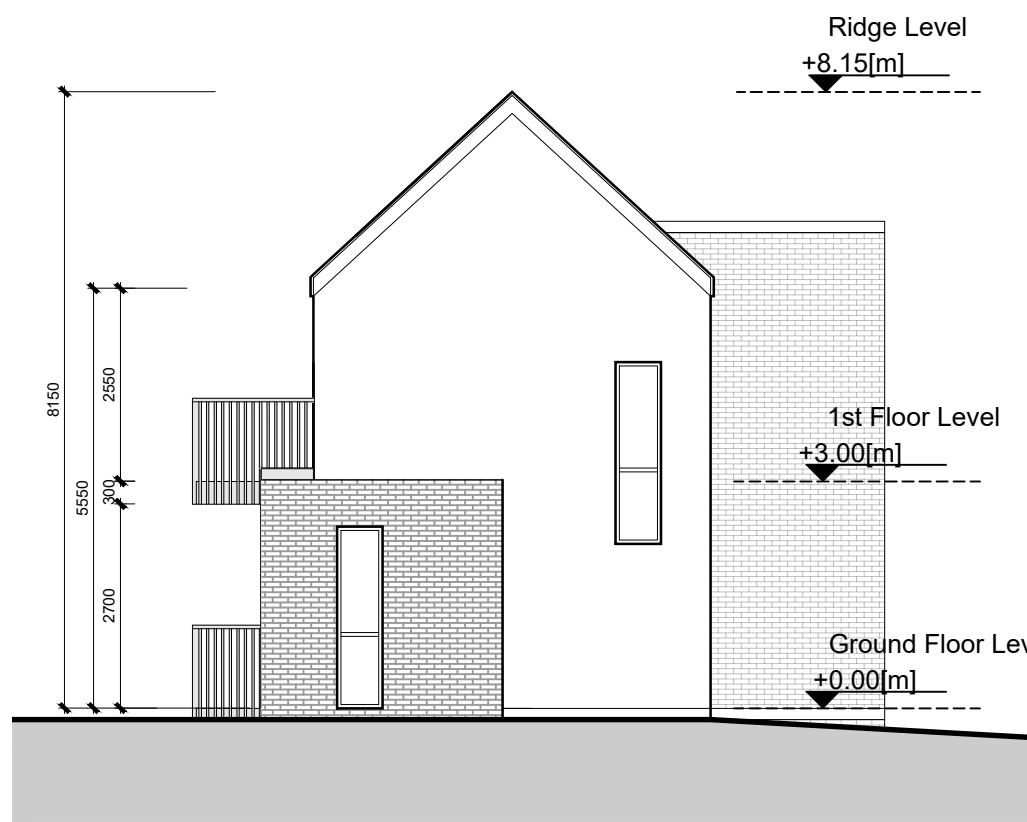

East Elevation

Scale 1: 100 @A1


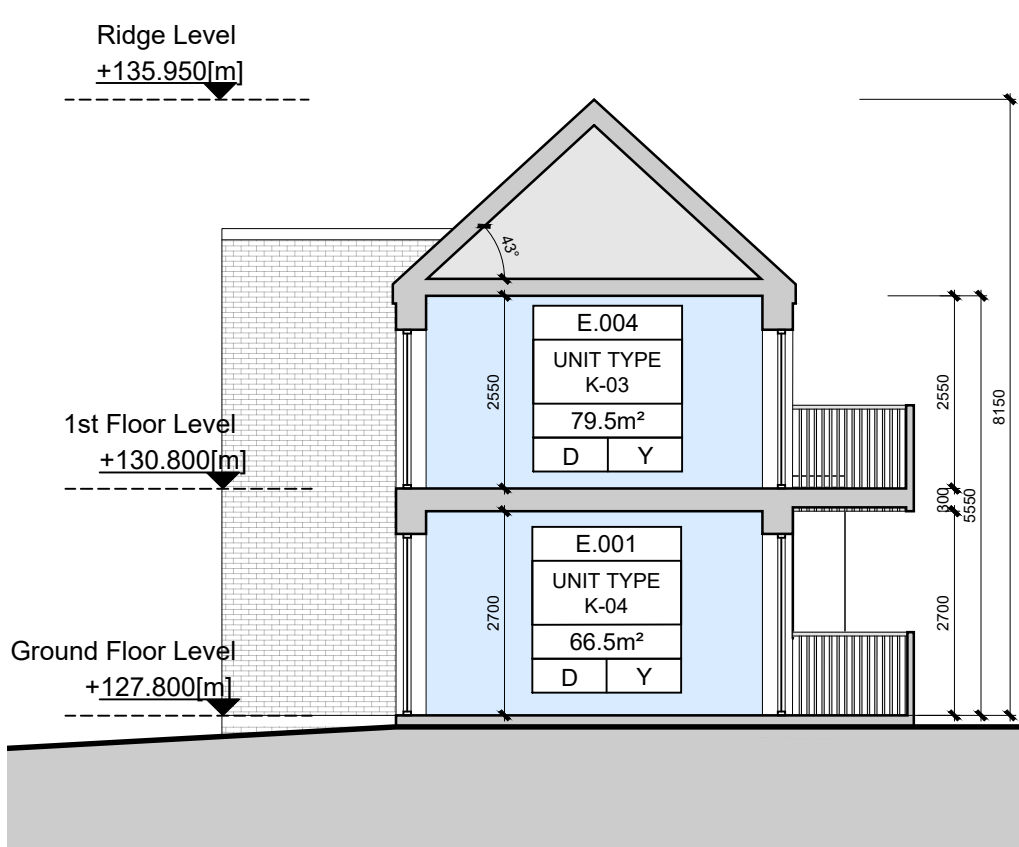


Section AA

Scale 1: 100 @A1

NOTES & LEGEND

1. ALL DIMENSIONS IN MILLIMETERS
2. FURNITURE AND FITTINGS SHOWN ARE INDICATIVE

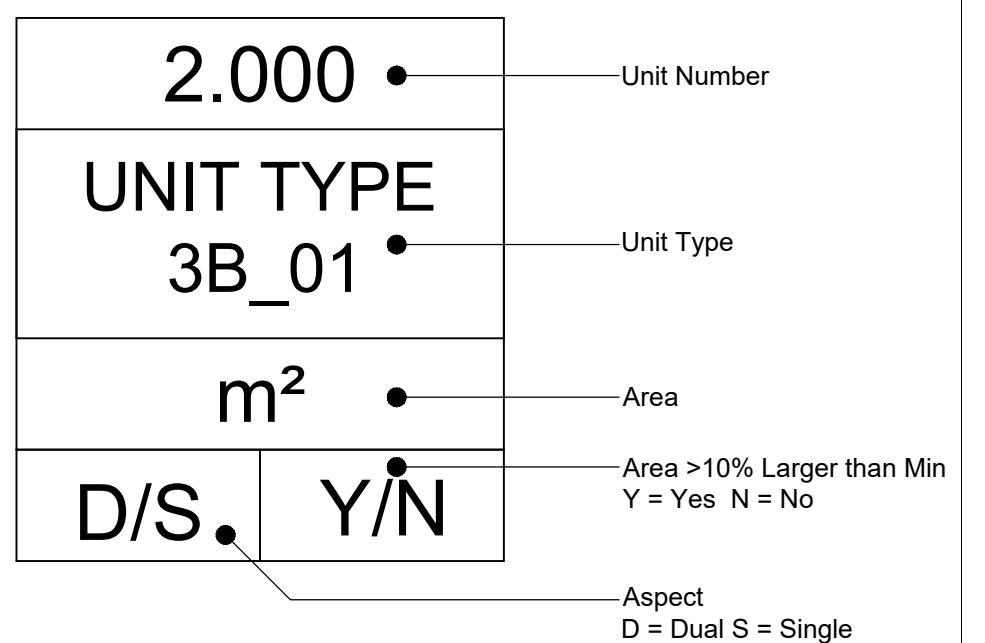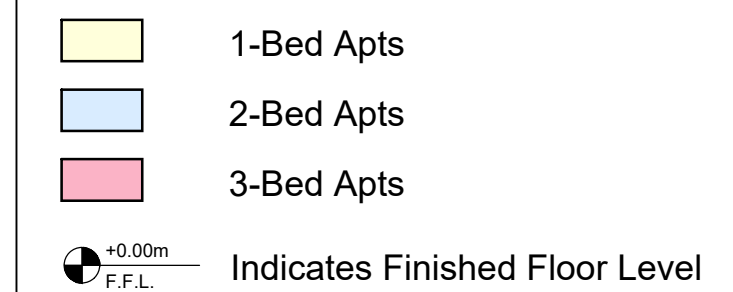

WILSON ARCHITECTURE



St Patrick's Place, Wellington Rd., Cork t: 353-21-4555255 e: info@wilsonarchitecture.ie
29 Merrion Square North, Dublin 2 t: 353-1-6601866 w: www.wilsonarchitecture.ie

Neighbourhood 07 Longview Ballyvolane Cork				Duplex Block E Elevations & Section	
SCALE 1: 100 @A1	DATE May 26	DRAWN BY COC	CHECKED PH	REVISION NO. E	DRAWING NO. 2326-E-400

COPYRIGHT This drawing or design may not be reproduced without permission