

NOTE: - DO NOT SCALE. USE FIGURED DIMENSIONS ONLY.
- THIS DRAWING IS TO BE READ IN CONJUNCTION WITH ALL RELEVANT SPECIFICATIONS AND DRAWINGS.
- ALL DIMENSIONS TO BE CHECKED ON SITE.
- IN THE EVENT OF ANY DISCREPANCIES BETWEEN DRAWINGS THE CONTRACTOR IS TO INFORM THE ARCHITECT IMMEDIATELY.


REV.	DATE	DESCRIPTION	DRWN	CHNG	APPRO
A	27.05.25	ISSUED FOR INFO	C DC	PH	PH
B	27.05.25	ISSUED FOR INFO	C DC	PH	PH
C	28.12.25	ISSUED FOR INFO	C DC	PH	PH
D	01.05.26	ISSUED FOR INFO	PH	PH	PH




Front Elevation



Side Elevation 01

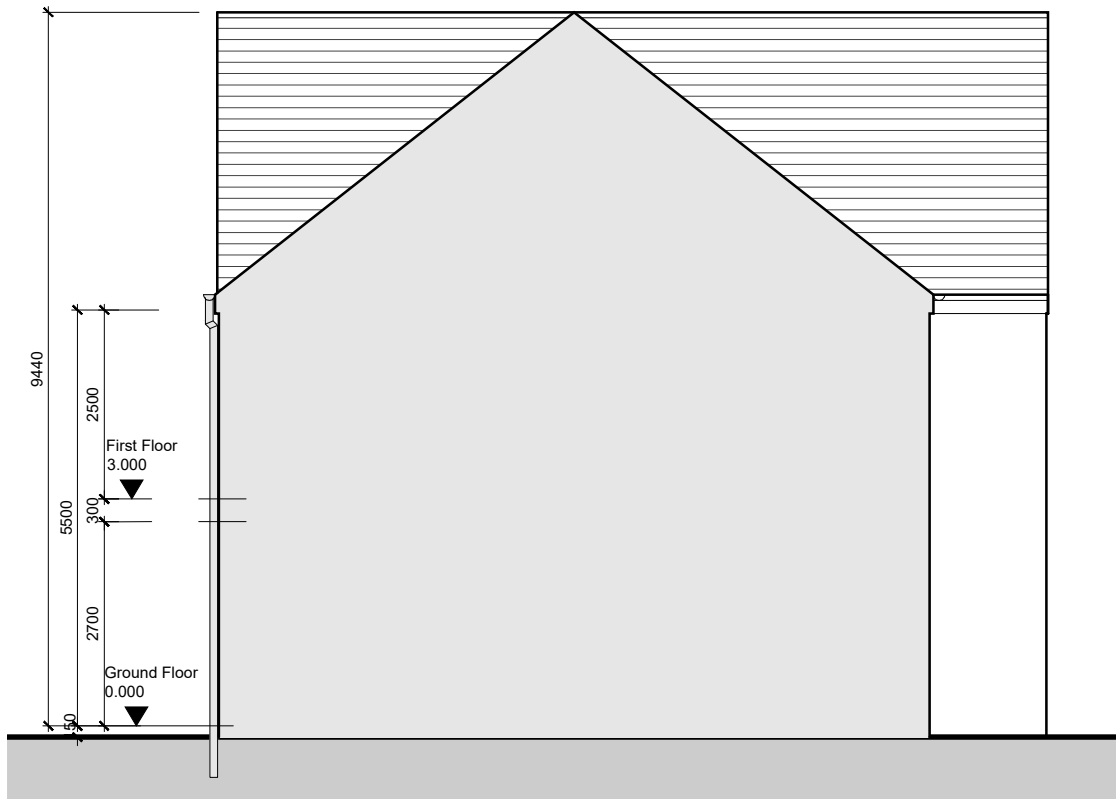

Side Elevation 02

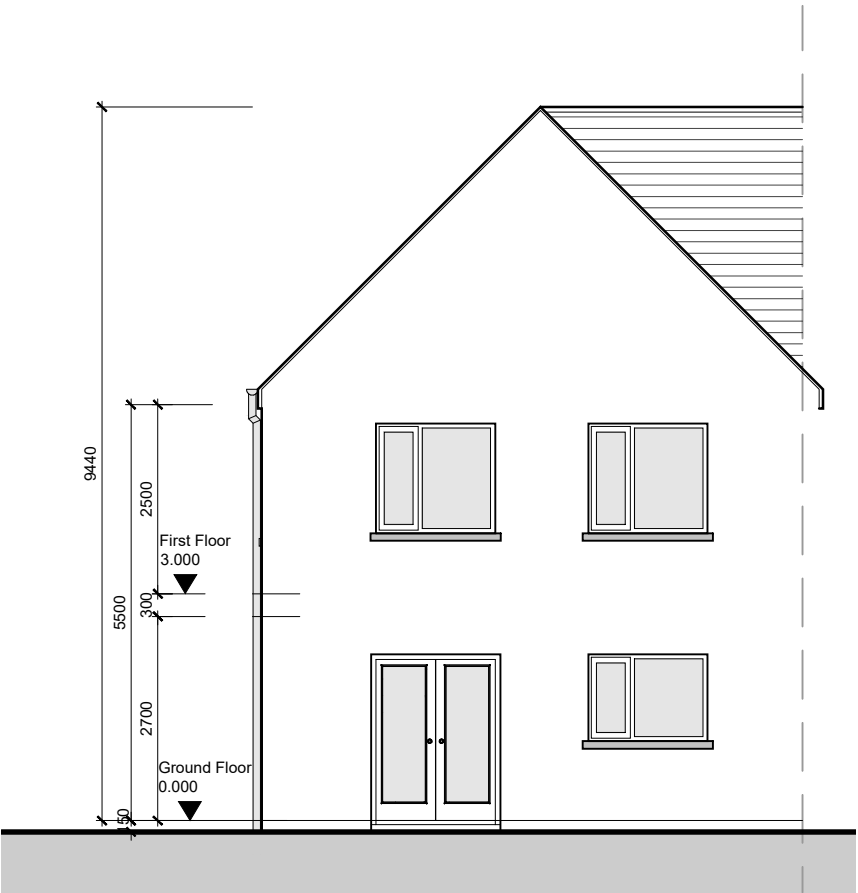

Rear Elevation

HOUSE TYPE A-02

4 Bed End of Terrace
AREA:

Gross internal ground floor area 66.7 m²
Gross internal first floor area 66.7 m²
Total internal floor area 133.4 m² (1,436sq/ft)

EXTERNAL FINISHES:

Windows uPVC colour, RAL 7015 grey or similar
Walls Painted Rendered blockwork
'Burren' Buff Brickwork or similar
Roof Charcoal Grey Concrete tiles
Doors uPVC colour, RAL 7015 grey or similar
Gutters / downpipes uPVC colour Black

NOTE: final selection, colour and arrangement of external materials to be agreed with planning authority

WILSON ARCHITECTURE



St Patrick's Place, Wellington Rd., Cork 1: 353-21-4555255 e: info@wilsonarchitecture.ie
29 Merrion Square North, Dublin 2 1: 353-1-6601866 w: www.wilsonarchitecture.ie

Neighbourhood 07, Longview, Sallyvolane, Cork City		House Type A-02 Elevations	
SCALE 1:100 @ A3	DATE May 2026	DRWN BY CG	CHECKED PH
		REVISION D	DRAWING NO. 2326-A-02-400

© COPYRIGHT This drawing or design may not be reproduced without permission