



HOUSE TYPE D1-02

3 Bed End Terrace
AREA: 102.8 sq/m - 1,106 sq/ft

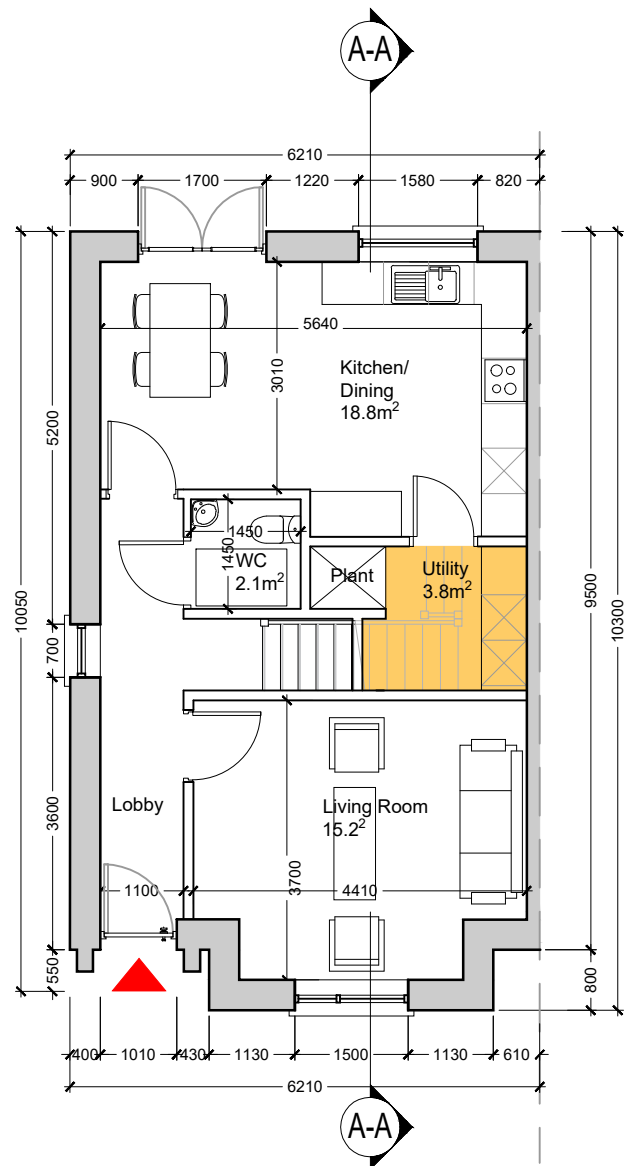


Ground Floor Plan

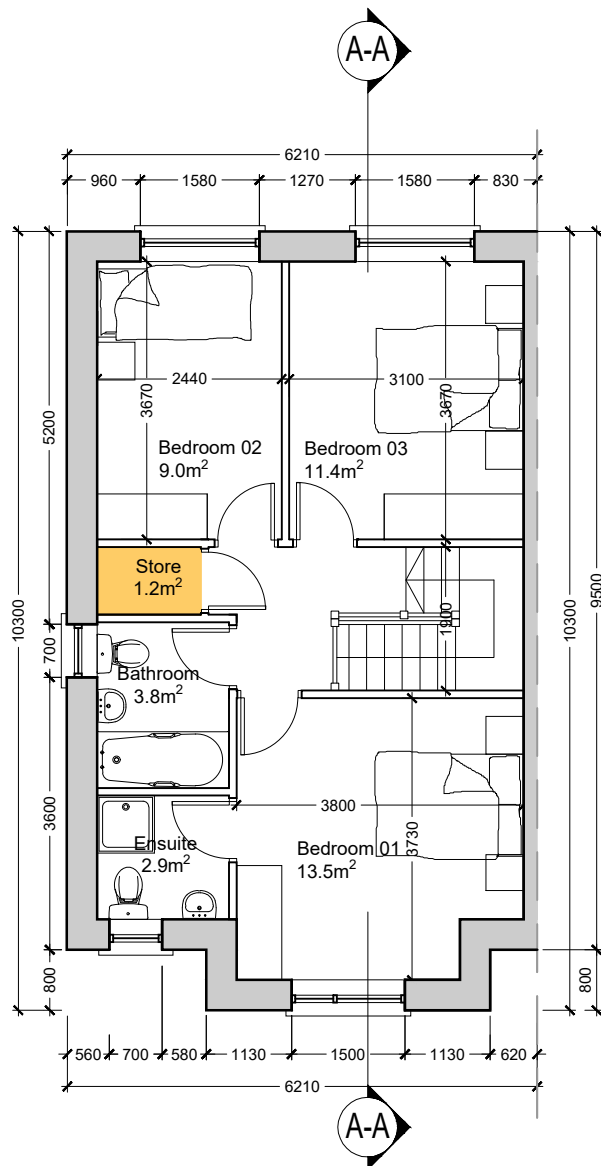

First Floor Plan



Computer Generated Image

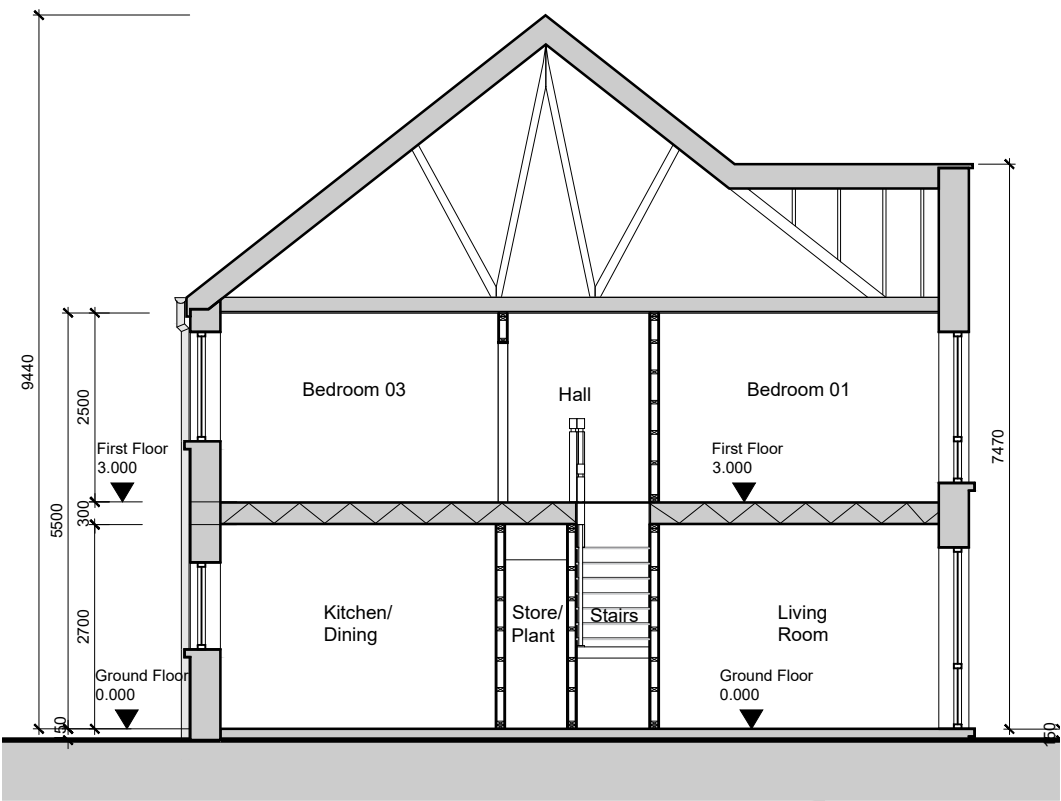

Section A-A

NOTE:
- DO NOT SCALE. USE FIGURED DIMENSIONS ONLY.
- THIS DRAWING IS TO BE READ IN CONJUNCTION WITH ALL RELEVANT SPECIFICATIONS AND DRAWINGS.
- ALL DIMENSIONS TO BE CHECKED ON SITE.
- IN THE EVENT OF ANY DISCREPANCIES BETWEEN DRAWINGS THE CONTRACTOR IS TO INFORM THE ARCHITECT IMMEDIATELY.

REV.	DATE	DESCRIPTION	DRAWN	CHECKED	APPROVED
A	17.05.25	ISSUED FOR INFO	COC	PH	PH
B	27.05.25	ISSUED FOR INFO	COC	PH	PH
C	02.06.25	ISSUED FOR INFO	COC	PH	PH
D	07.06.25	ISSUED FOR INFO	PH	PH	PH

WILSON ARCHITECTURE



St Patrick's Place, Wellington Rd., Cork
29 Merton Square North, Dublin 2
t: 353-21-4555255
f: 353-1-6601866
e: info@wilsonarchitecture.ie
w: www.wilsonarchitecture.ie

Neighbourhood 07, Longview, Sallymore, Cork City		House Type D1-02 Floor Plans & Section	
SCALE 1:100 @ A3	DATE May 2025	DRAWN BY CG	DRAWING NO. D 2326-D1-02-200

© COPYRIGHT this drawing or design may not be reproduced without permission

	Description	Gross Floor Area	Min	Main Living Room	Min	Total Living Area	Min	Bedroom Area	Min	Storage Area	Min
HOUSE TYPE D1-02	3 Bed / 5 Person - 2 Storey	102.8 m ² / 1,106sqft	92m ²	15.2 m ²	13m ²	34.0 m ²	34m ²	33.9 m ²	32m ²	5.0 m ²	5m ²