


HOUSE TYPE E-02


3 Bed Terrace
AREA: 95 sq/m - 1,022 sq/ft




Computer Generated Image

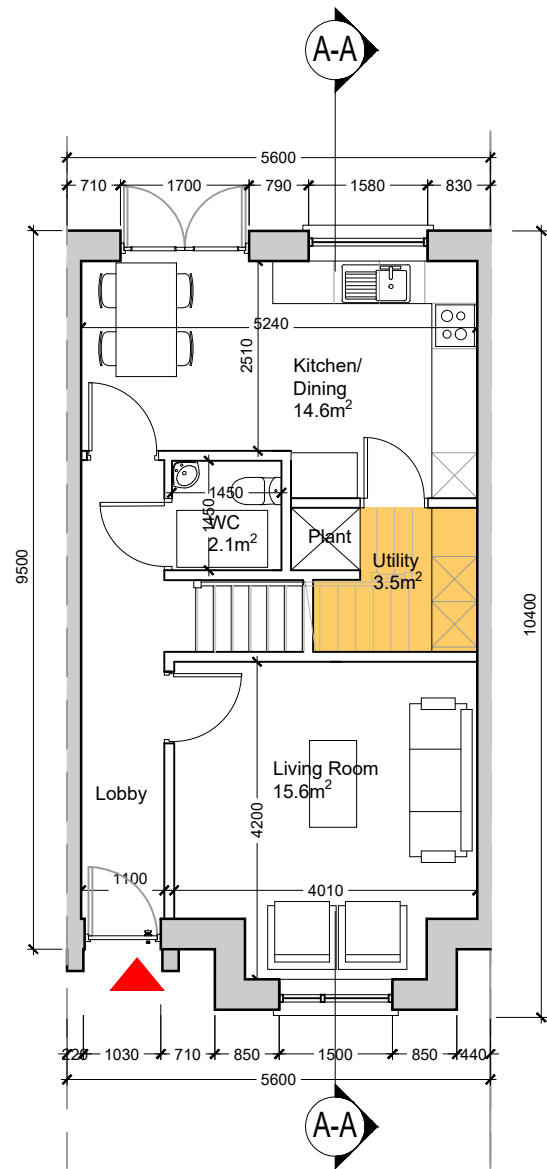

Ground Floor Plan

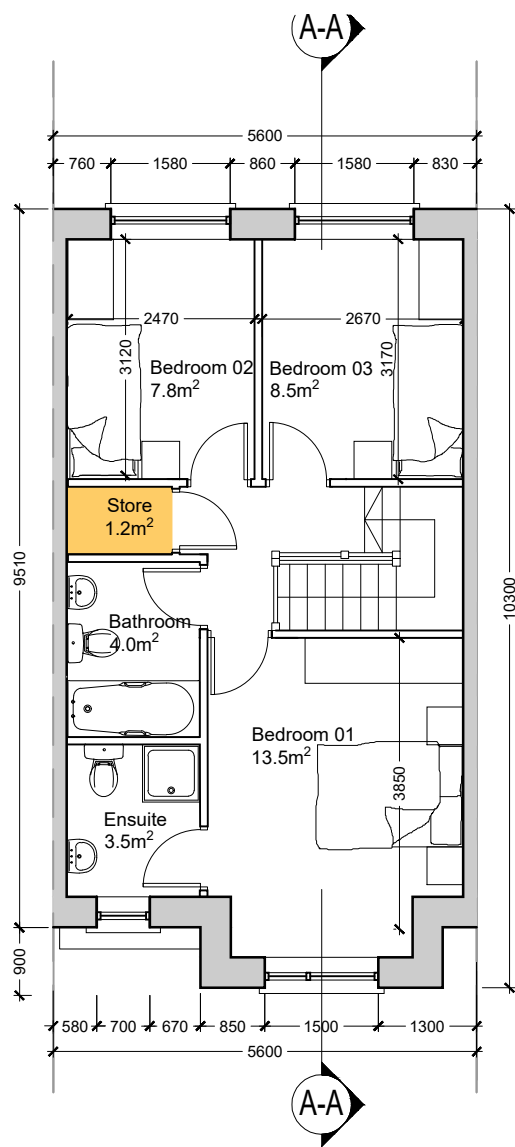

First Floor Plan

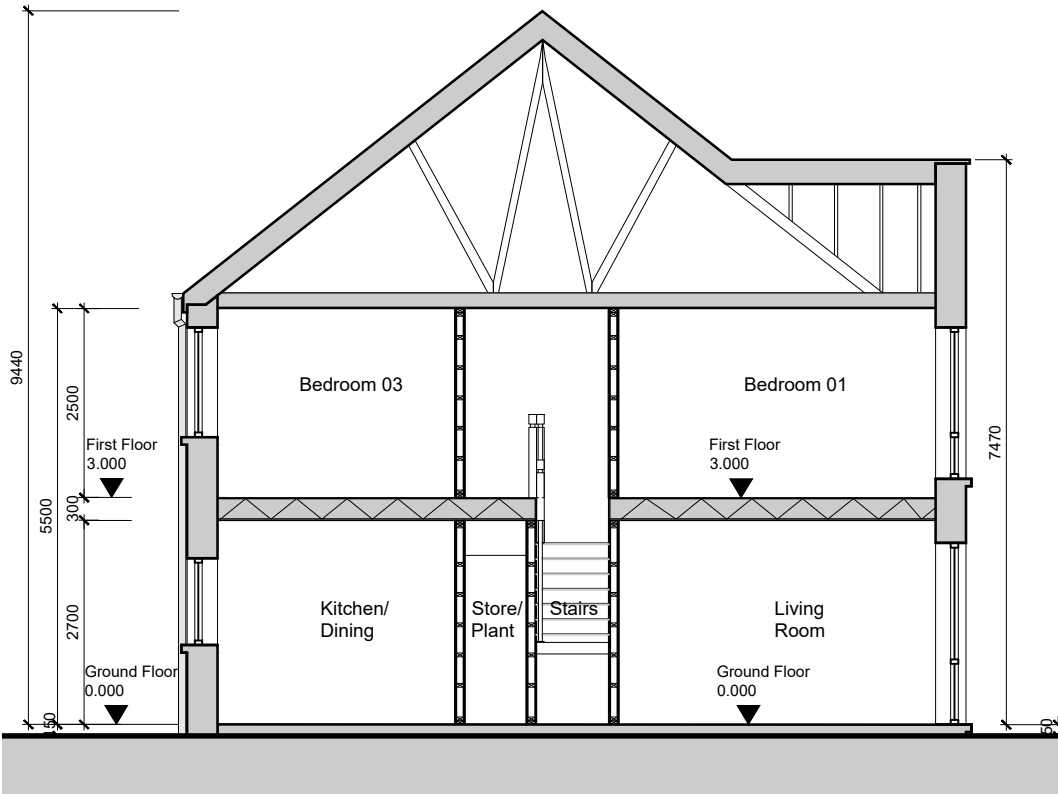

Section A-A

NOTE:
- DO NOT SCALE. USE FIGURED DIMENSIONS ONLY.
- THIS DRAWING IS TO BE READ IN CONJUNCTION WITH ALL RELEVANT SPECIFICATIONS AND DRAWINGS.
- ALL DIMENSIONS TO BE CHECKED ON SITE.
- IN THE EVENT OF ANY DISCREPANCIES BETWEEN THE DRAWINGS THE CONTRACTOR IS TO INFORM THE ARCHITECT IMMEDIATELY.

REV.	DATE	DESCRIPTION	DRAWN	CHECKED	APPROVED
A	17.05.25	ISSUED FOR INFO	CG	PH	PH
B	27.05.25	ISSUED FOR INFO	CG	PH	PH
C	02.06.25	ISSUED FOR INFO	CG	PH	PH
D	07.06.25	ISSUED FOR INFO	PH	PH	PH

WILSON ARCHITECTURE



31 Patrick's Place, Wellington Rd., Cork
29 Merrion Square North, Dublin 2
t: 353-21-4555255
f: 353-1-6601866
e: info@wilsonarchitecture.ie
w: www.wilsonarchitecture.ie

Neighbourhood 07, Longview, Sallymore, Cork City		House Type E-02 Floor Plans & Section	
SCALE 1:100 @ A3	DATE May 2025	DRAWN BY CG	DRAWING NO. 2326-E-02-200

© COPYRIGHT This drawing or design may not be reproduced without permission.

	Description	Gross Floor Area	Min	Main Living Room	Min	Total Living Area	Min	Bedroom Area	Min	Storage Area	Min
HOUSE TYPE - E-02	3 Bed / 4 Person - 2 Storey	95 m² / 1,022sqft	83m²	15.6 m²	13m²	30.2 m²	30m²	29.8 m²	28m²	4.7 m²	4m²