



HOUSE TYPE F1-02

3 Bed Mews - End Terrace
AREA: 106.4 sq/m - 1,145 sq/ft

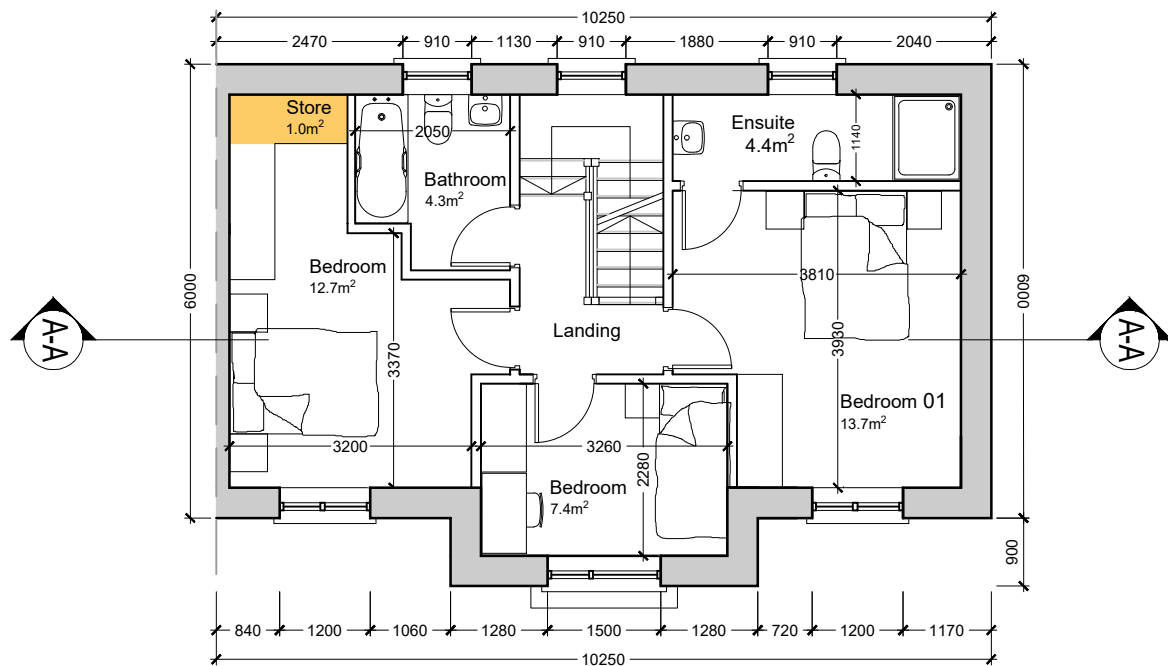


First Floor Plan

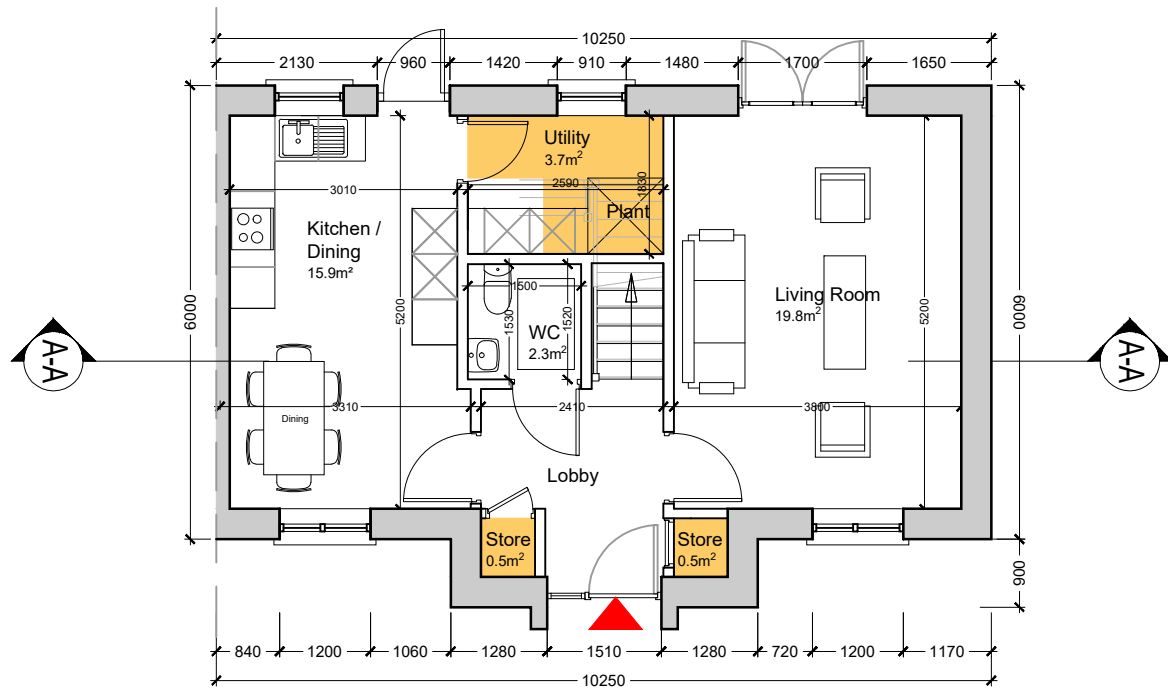

Ground Floor Plan



Computer Generated Image

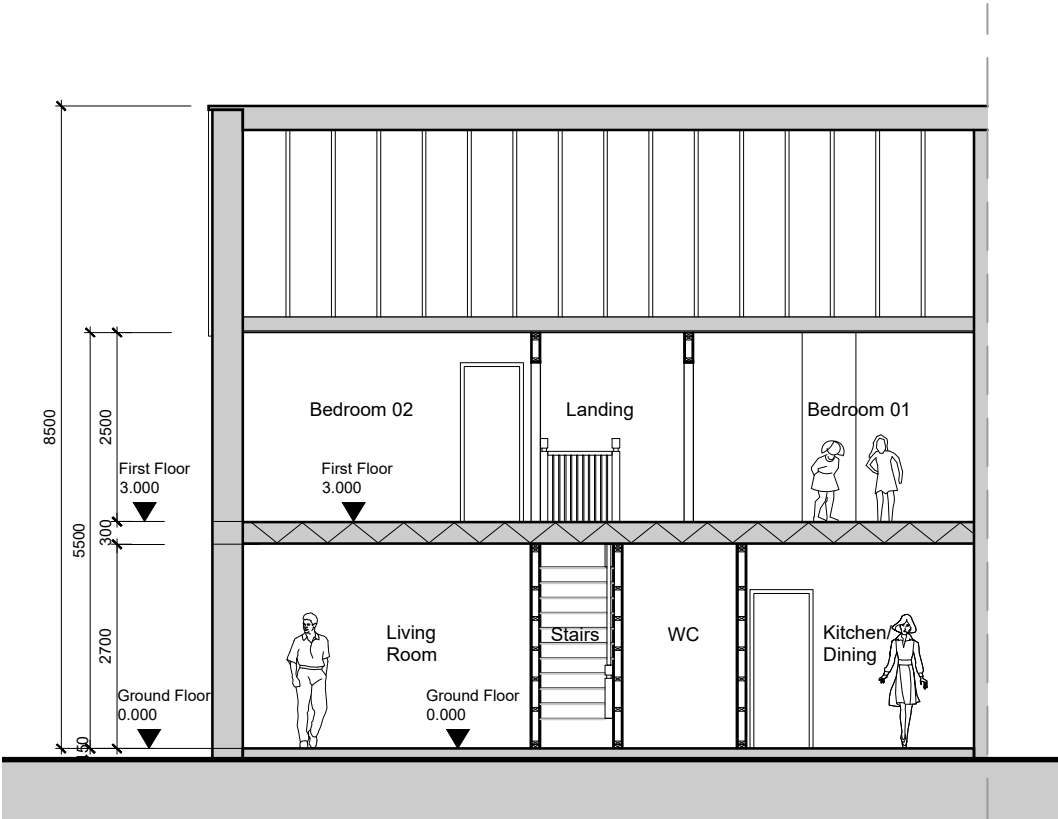

Section A-A

NOTE:
- DO NOT SCALE. USE FIGURED DIMENSIONS ONLY.
- THIS DRAWING IS TO BE READ IN CONJUNCTION WITH ALL RELEVANT SPECIFICATIONS AND DRAWINGS.
- ALL DIMENSIONS TO BE CHECKED ON SITE.
- IN THE EVENT OF ANY DISCREPANCIES BETWEEN DRAWINGS THE CONTRACTOR IS TO INFORM THE ARCHITECT IMMEDIATELY.

REV	DATE	DESCRIPTION	DRAWN	CHECKED	APPROVED
A	17.05.25	ISSUED FOR INFO	C OC	PH	PH
B	27.05.25	ISSUED FOR INFO	C OC	PH	PH
C	02.06.25	ISSUED FOR INFO	C OC	PH	PH
D	07.06.25	ISSUED FOR INFO	PH	PH	PH

WILSON ARCHITECTURE



St Patrick's Place, Wellington Rd., Cork
29 Merton Square North, Dublin 2
t: 353-21-4555255
f: 353-1-6601866
e: info@wilsonarchitecture.ie
w: www.wilsonarchitecture.ie

Neighbourhood 07,
Longview,
Sallyvolane,
Cork City

House Type F1-02
Floor Plans & Section

SCALE: 1:100 @ A3
DATE: May 2026
DRAWN BY: CG
CHECKED BY: PH
REVISION: D
DRAWING NO: 2326-F1-02-200

© COPYRIGHT this drawing or design may not be reproduced without permission.

	Description	Gross Floor Area	Min	Main Living Room	Min	Total Living Area	Min	Bedroom Area	Min	Storage Area	Min
HOUSE TYPE F1-02	3 Bed / 5 Person - 2 Storey	106.4 m ² / 1,145sqft	92m ²	19.8 m ²	13m ²	35.7 m ²	34m ²	33.8 m ²	32m ²	5.7 m ²	5m ²