


HOUSE TYPE G-02

4 Bed Terrace
AREA: 80.8 sq/m - 870 sq/ft




Computer Generated Image

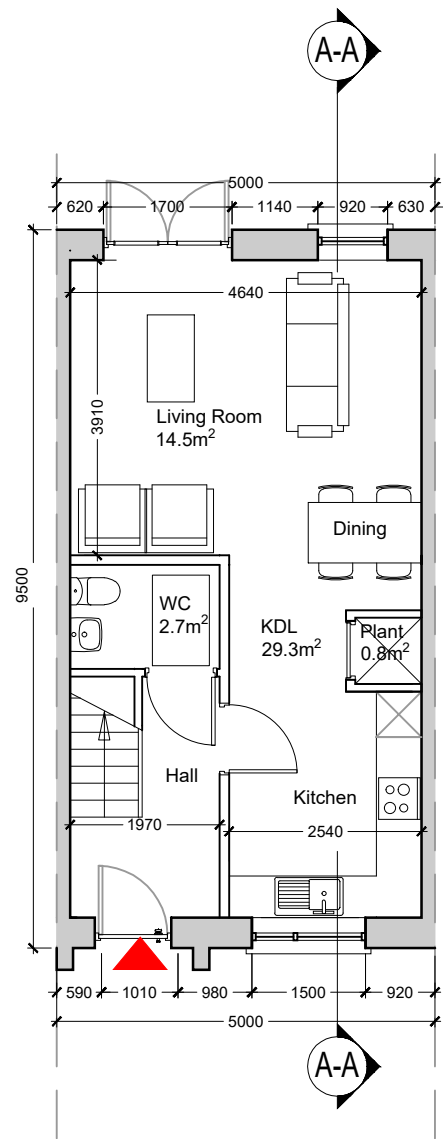

Ground Floor Plan



First Floor Plan

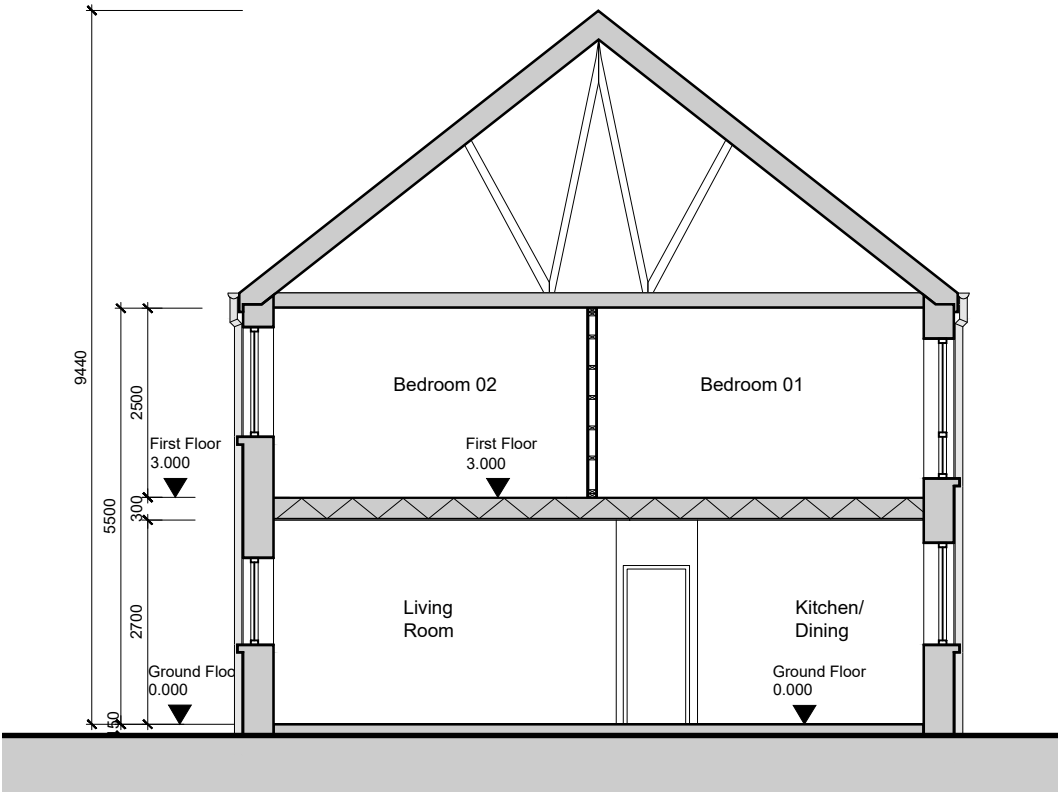

Section A-A

NOTE:
- DO NOT SCALE. USE FIGURED DIMENSIONS ONLY.
- THIS DRAWING IS TO BE READ IN CONJUNCTION WITH ALL RELEVANT SPECIFICATIONS AND DRAWINGS.
- ALL DIMENSIONS TO BE CHECKED ON SITE.
- IN THE EVENT OF ANY DISCREPANCIES BETWEEN DRAWINGS THE CONTRACTOR IS TO INFORM THE ARCHITECT IMMEDIATELY.

REV.	DATE	DESCRIPTION	DRAWN	CHECKED	APPROVED
A	17.05.25	ISSUED FOR INFO	C OC	PH	PH
B	27.05.25	ISSUED FOR INFO	C OC	PH	PH
C	02.02.26	ISSUED FOR INFO	C OC	PH	PH
D	01.05.26	ISSUED FOR INFO	PH	PH	PH

WILSON ARCHITECTURE



51 Patrick's Place, Wellington Rd., Cork
29 Merion Square North, Dublin 2
t: 353-21-4555255
f: 353-1-6601866
e: info@wilsonarchitecture.ie
w: www.wilsonarchitecture.ie

Neighbourhood 07, Longview, Sallyvlane, Cork City			House Type G-02 Floor Plans & Section		
SCALE 1:100 @ A3	DATE May 2026	DRAWN BY CG	CHECKED BY PH	REVISION NO. D	DRAWING NO. 2326-G-02-200

© COPYRIGHT This drawing or design may not be reproduced without permission.

	Description	Gross Floor Area	Min	Main Living Room	Min	Total Living Area	Min	Bedroom Area	Min	Storage Area	Min
HOUSE TYPE G-02	2 Bed / 3 Person - 2 Storey	80.8 m ² / 870qft	70m ²	14.5 m ²	13m ²	29.3 m ²	28m ²	24.3 m ²	20m ²	3.0 m ²	3m ²