


HOUSE TYPE H-02


2 Bed Mews Type Terrace
AREA: 81 sq/m - 872 sq/ft




Computer Generated Image

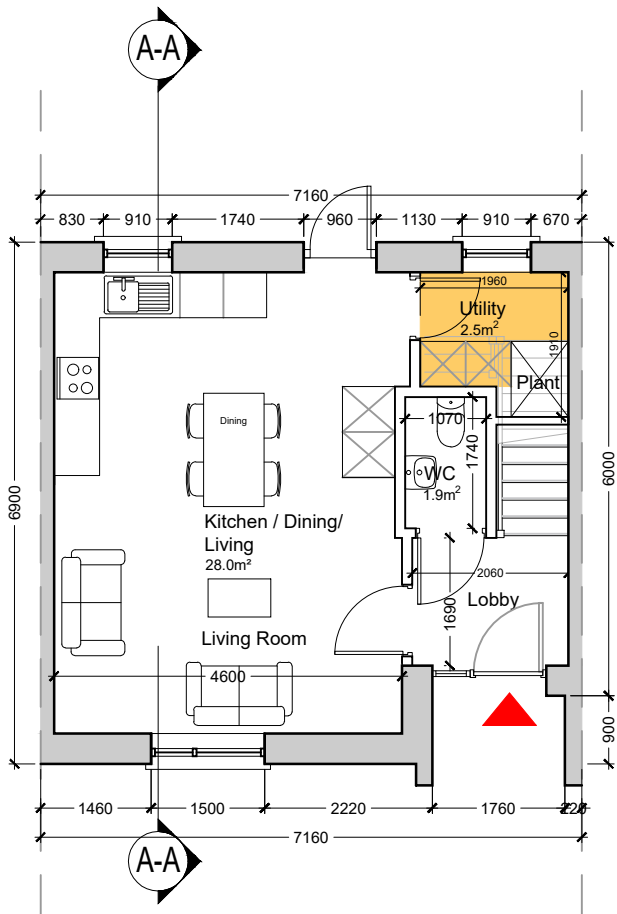

Ground Floor Plan

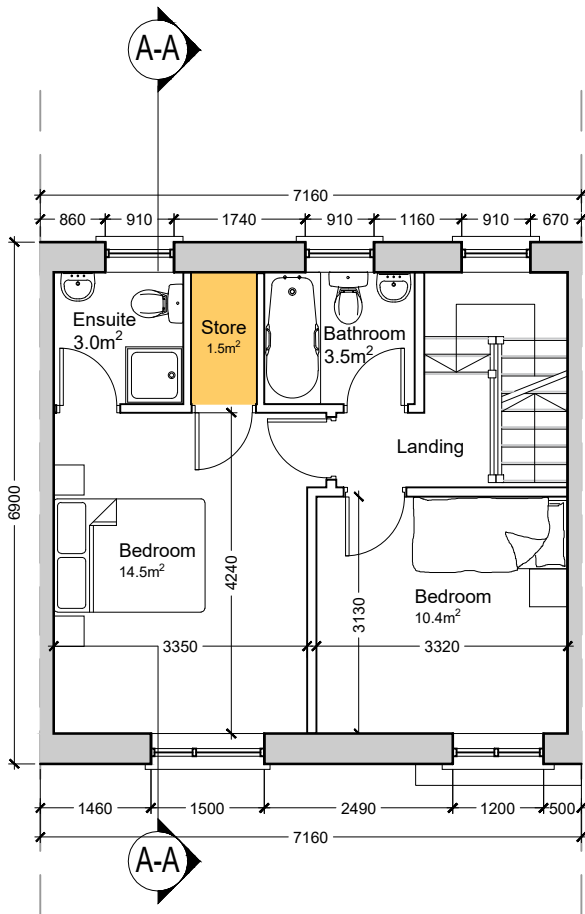

First Floor Plan

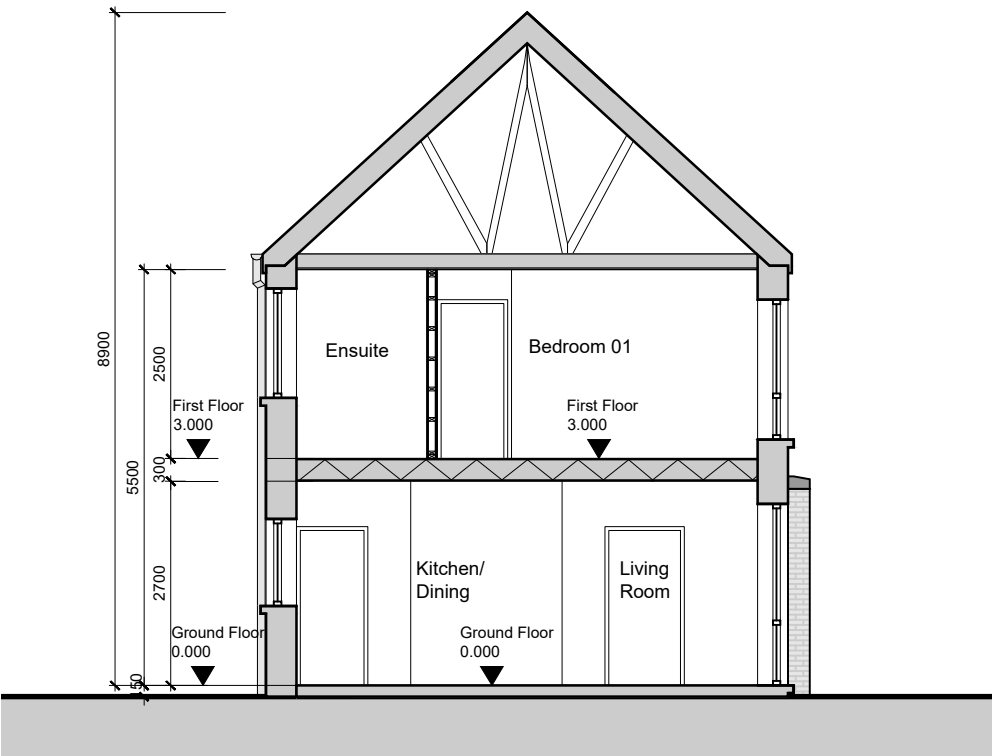

Section A-A

NOTE:
- DO NOT SCALE. USE FIGURED DIMENSIONS ONLY.
- THIS DRAWING IS TO BE READ IN CONJUNCTION WITH ALL RELEVANT SPECIFICATIONS AND DRAWINGS.
- ALL DIMENSIONS TO BE CHECKED ON SITE.
- IN THE EVENT OF ANY DISCREPANCIES BETWEEN DRAWINGS THE CONTRACTOR IS TO INFORM THE ARCHITECT IMMEDIATELY.

REV	DATE	DESCRIPTION	ISSUED FOR	DESIGN	CHECK	APPROVED
A	17.05.25	ISSUED FOR INFO		C OC	PH	PH
B	27.05.25	ISSUED FOR INFO		C OC	PH	PH
C	08.05.26	ISSUED FOR INFO		C OC	PH	PH
D	07.05.26	ISSUED FOR INFO		PH	PH	PH

WILSON ARCHITECTURE



St Patrick's Place, Wellington Rd., Cork
29 Merton Square North, Dublin 2
t: 353-21-4555255
f: 353-1-6601866
e: info@wilsonarchitecture.ie
w: www.wilsonarchitecture.ie

Neighbourhood 07, Longview, Sallyvolane, Cork City		House Type H-02 Floor Plans & Section	
SCALE 1:100 @ A3	DATE May 2026	DRAWN BY CG	CHECKED BY PH
REGIONAL NO. D		DRAWING NO. 2326-H-02-200	

© COPYRIGHT This drawing or design may not be reproduced without permission.

	Description	Gross Floor Area	Min	Main Living Room	Min	Total Living Area	Min	Bedroom Area	Min	Storage Area	Min
HOUSE TYPE H-02	2 Bed / 3 Person - 2 Storey	81.0m² / 872sqft	70m²	13.0 m²	13m²	28.0 m²	28m²	24.9 m²	20m²	4.0m²	3m²