


HOUSE TYPE B1-03

Character Area 03


4 Bed Gable Entry
AREA: 1,434 sqft




Computer Generated Image

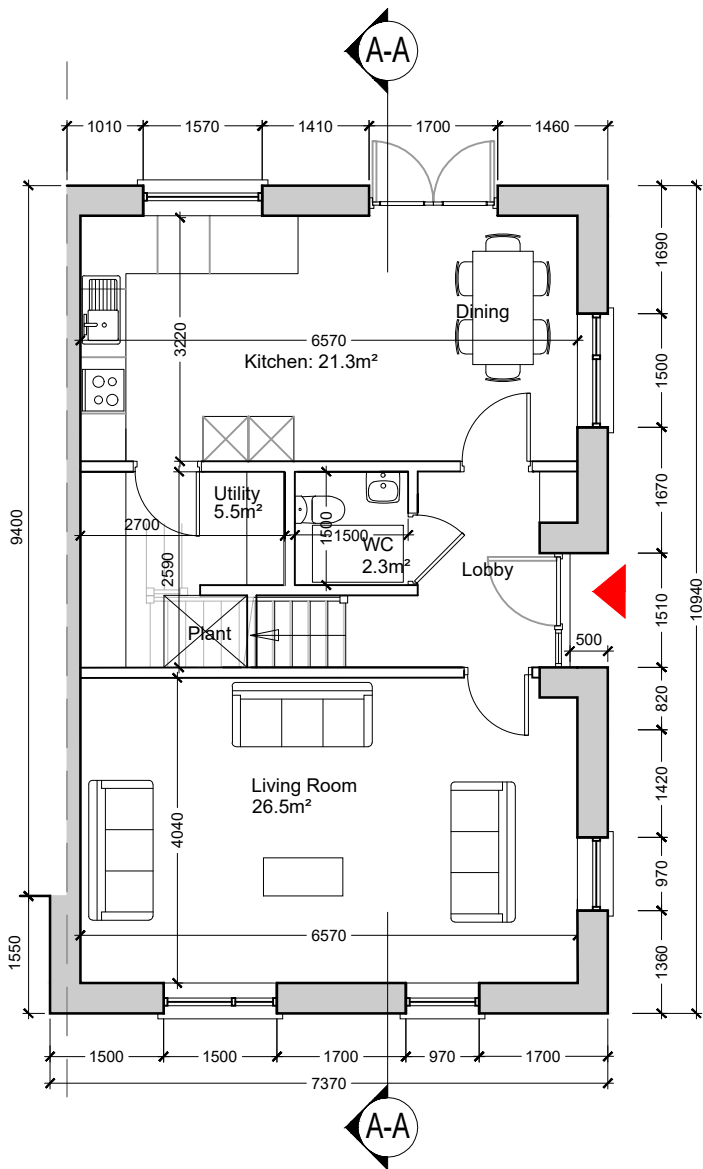

Ground Floor Plan

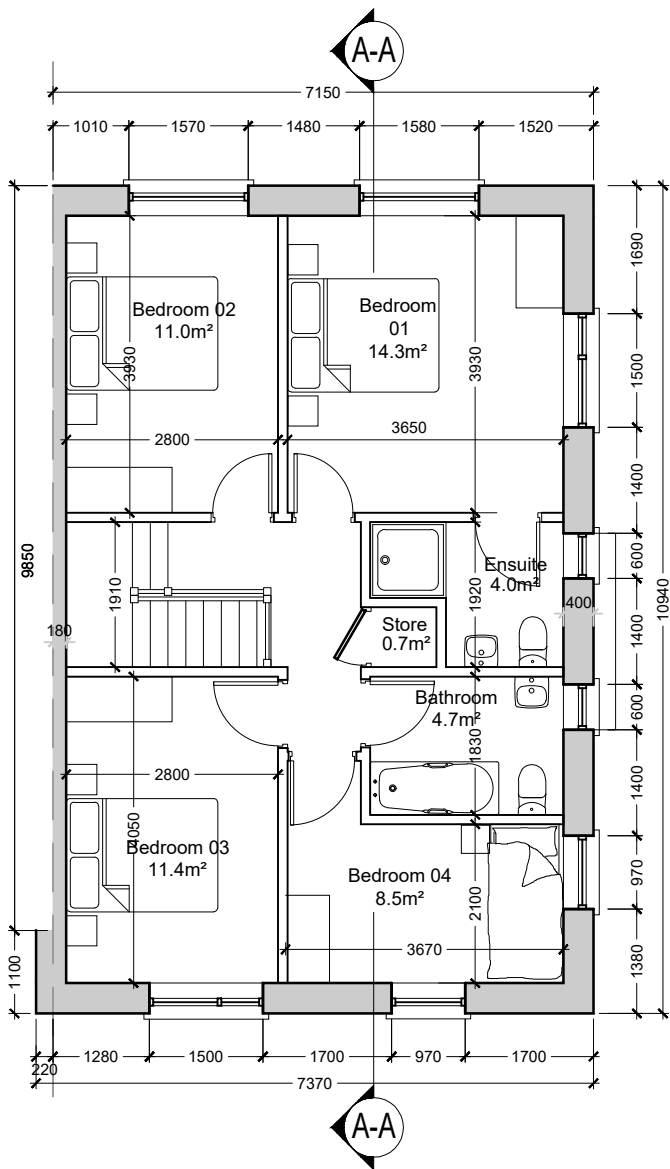

First Floor Plan

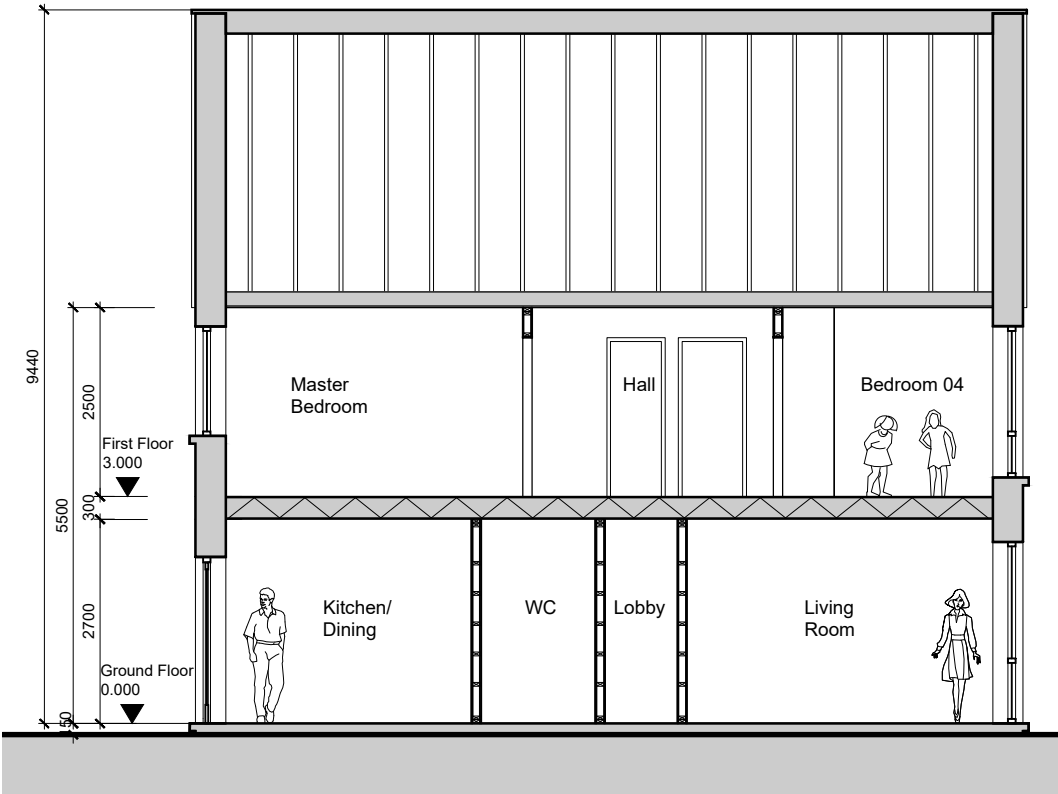

Section A-A

NOTE:
- DO NOT SCALE. USE FIGURED DIMENSIONS ONLY.
- THIS DRAWING IS TO BE READ IN CONJUNCTION WITH ALL RELEVANT SPECIFICATIONS AND DRAWINGS.
- ALL DIMENSIONS TO BE CHECKED ON SITE.
- IN THE EVENT OF ANY DISCREPANCIES BETWEEN DRAWINGS THE CONTRACTOR IS TO INFORM THE ARCHITECT IMMEDIATELY.

REV	DATE	DESCRIPTION	DRAWN	CHECKED	APPROVED
A	17.05.25	ISSUED FOR INFO	C OC	PH	PH
B	27.05.25	ISSUED FOR INFO	C OC	PH	PH
C	08.05.25	ISSUED FOR INFO	C OC	PH	PH
D	01.05.25	ISSUED FOR INFO	PH	PH	PH

WILSON ARCHITECTURE



St Patrick's Place, Wellington Rd., Cork
29 Merton Square North, Dublin 2

T: 353-21-4555255
F: 353-1-6601866

E: info@wilsonarchitecture.ie
W: www.wilsonarchitecture.ie

Neighbourhood 07,
Longview,
Sallyvlane,
Cork City

HouseType B1-03
Floor Plans & Section
Character Area 03

SCALE: 1:100 @ A3
DATE: May 25
DRAWN BY: C OC
CHECKED BY: PH
DESIGN NO: D
DRAWING NO: 2326-B1-03-200

© COPYRIGHT This drawing or design may not be reproduced without permission

	Description	Gross Floor Area	Min	Main Living Room	Min	Total Living Area	Min	Bedroom Area	Min	Storage Area	Min
HOUSE TYPE B1-03	4 Bed / 7 Person - 2 Storey	133.2 m ² / 1,434 sqft	110m ²	26.5 m ²	15m ²	47.80 m ²	40m ²	45.1 m ²	43m ²	6.7 m ²	6m ²