


NOTE: - DO NOT SCALE. USE FIGURED DIMENSIONS ONLY.
- THIS DRAWING IS TO BE READ IN CONJUNCTION WITH ALL RELEVANT SPECIFICATIONS AND DRAWINGS.
- ALL DIMENSIONS TO BE CHECKED ON SITE.
- IN THE EVENT OF ANY DISCREPANCIES BETWEEN DRAWINGS THE CONTRACTOR IS TO INFORM THE ARCHITECT IMMEDIATELY.


REV.	DATE	DESCRIPTION	DRWN	CHGD	APPROD
A	27.05.25	ISSUED FOR INFO	C OC	PH	PH
B	27.05.25	ISSUED FOR INFO	C OC	PH	PH
C	27.05.25	ISSUED FOR INFO	C OC	PH	PH
D	27.05.25	ISSUED FOR INFO	PH	PH	PH




Front Elevation

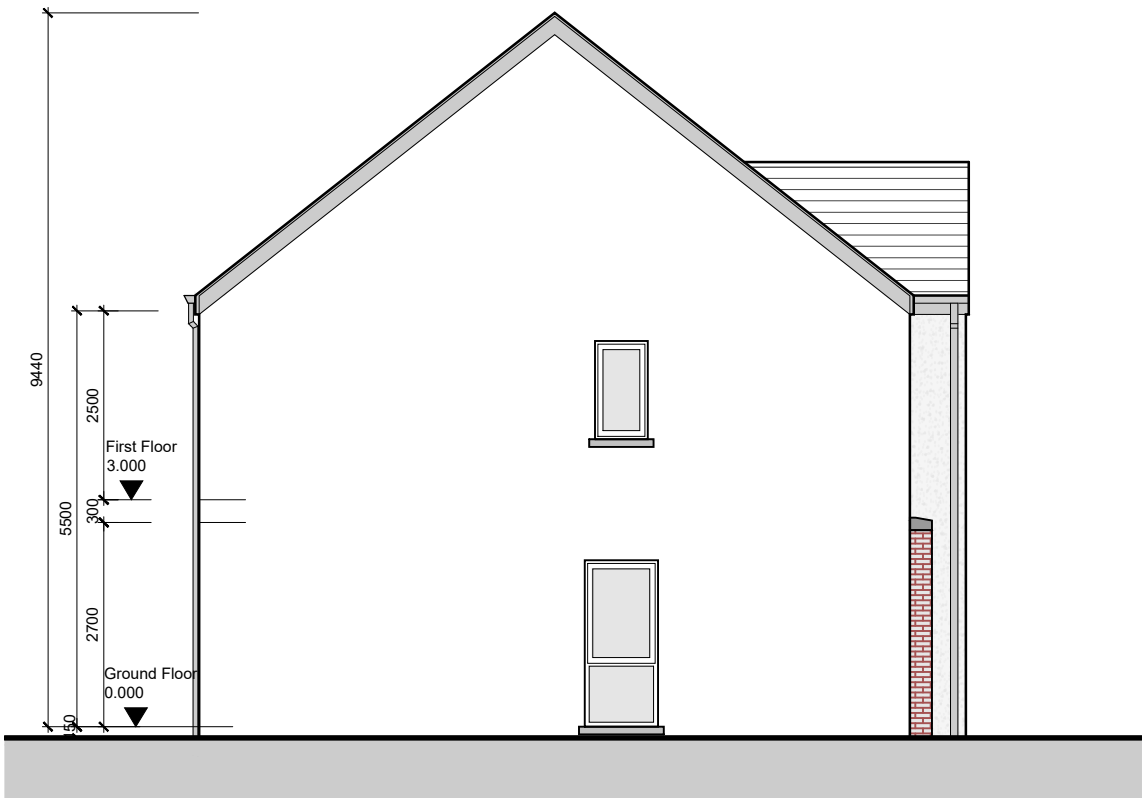

Side Elevation 01

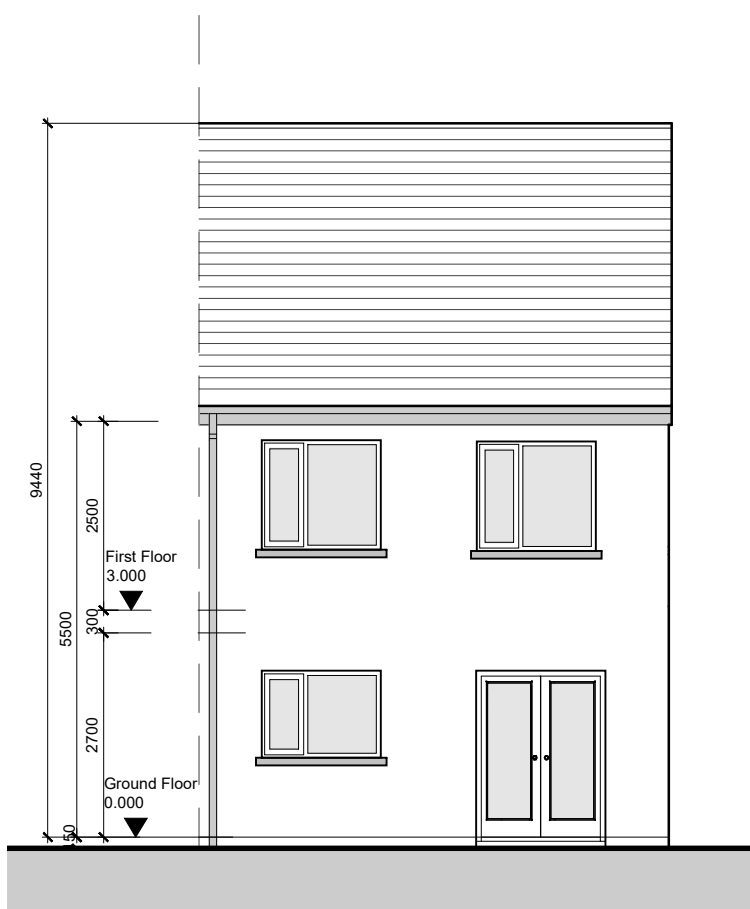

Rear Elevation

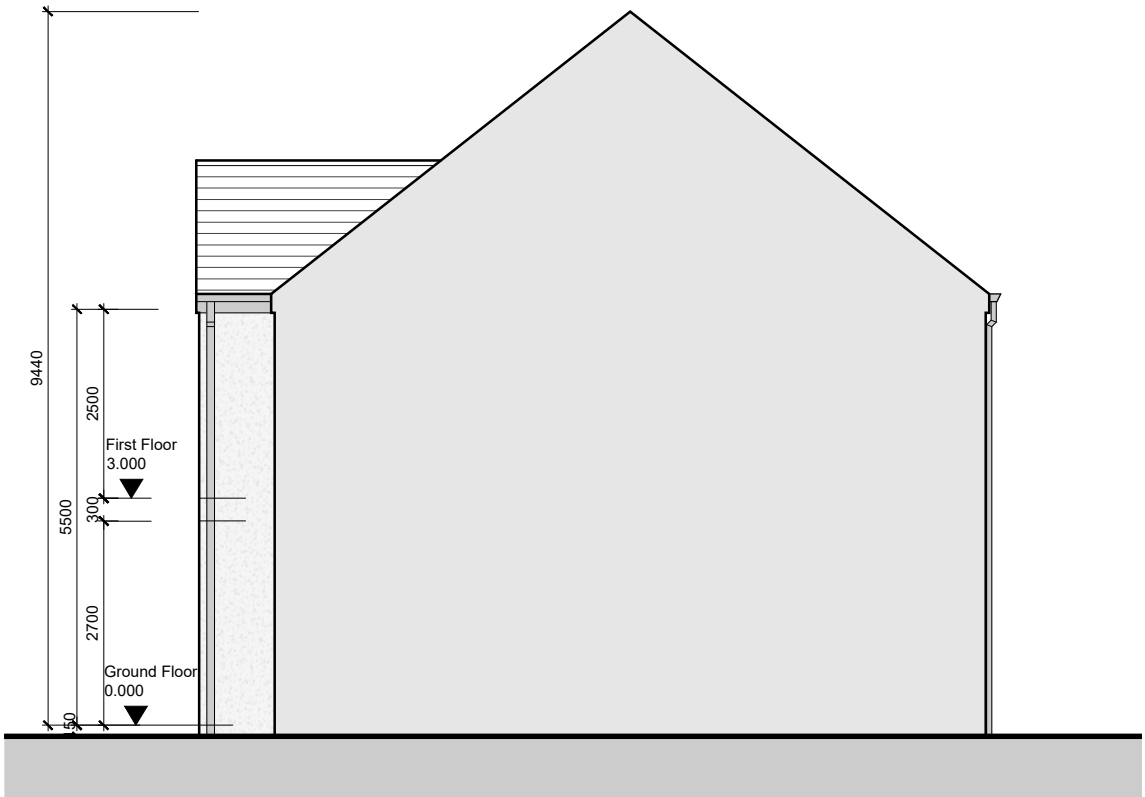

Side Elevation 02

HOUSE TYPE D-03

Character Area 03

3 Bed End Terrace

AREA:

Gross internal ground floor area 51.4 m²
Gross internal first floor area 51.4 m²
Total internal floor area 102.8 m² (1,106sq/ft)

EXTERNAL FINISHES:

Windows uPVC colour, RAL 7015 grey or similar
Walls Painted Pebble dash/ Smooth
Rendered blockwork
'Moorland' Brickwork or similar
Roof Farmhouse Red Concrete tiles or similar
Doors uPVC colour, RAL 7001 grey or similar
Gutters / downpipes uPVC colour Black

NOTE: final selection, colour and arrangement of external materials to be agreed with planning authority

WILSON ARCHITECTURE



St Patrick's Place, Wellington Rd., Cork 1: 353-21-4555255 e: info@wilsonarchitecture.ie
29 Merton Square North, Dublin 2 1: 353-1-6601866 w: www.wilsonarchitecture.ie

Neighbourhood 07, Longview, Ballyvolane, Cork City		House Type D-03 Elevations Character Area 03	
SCALE 1:100 @ A3	DATE May 25	DRAWN BY C OC	DRAWING NO. D 2326-D-03-400

© COPYRIGHT This drawing or design may not be reproduced without permission