


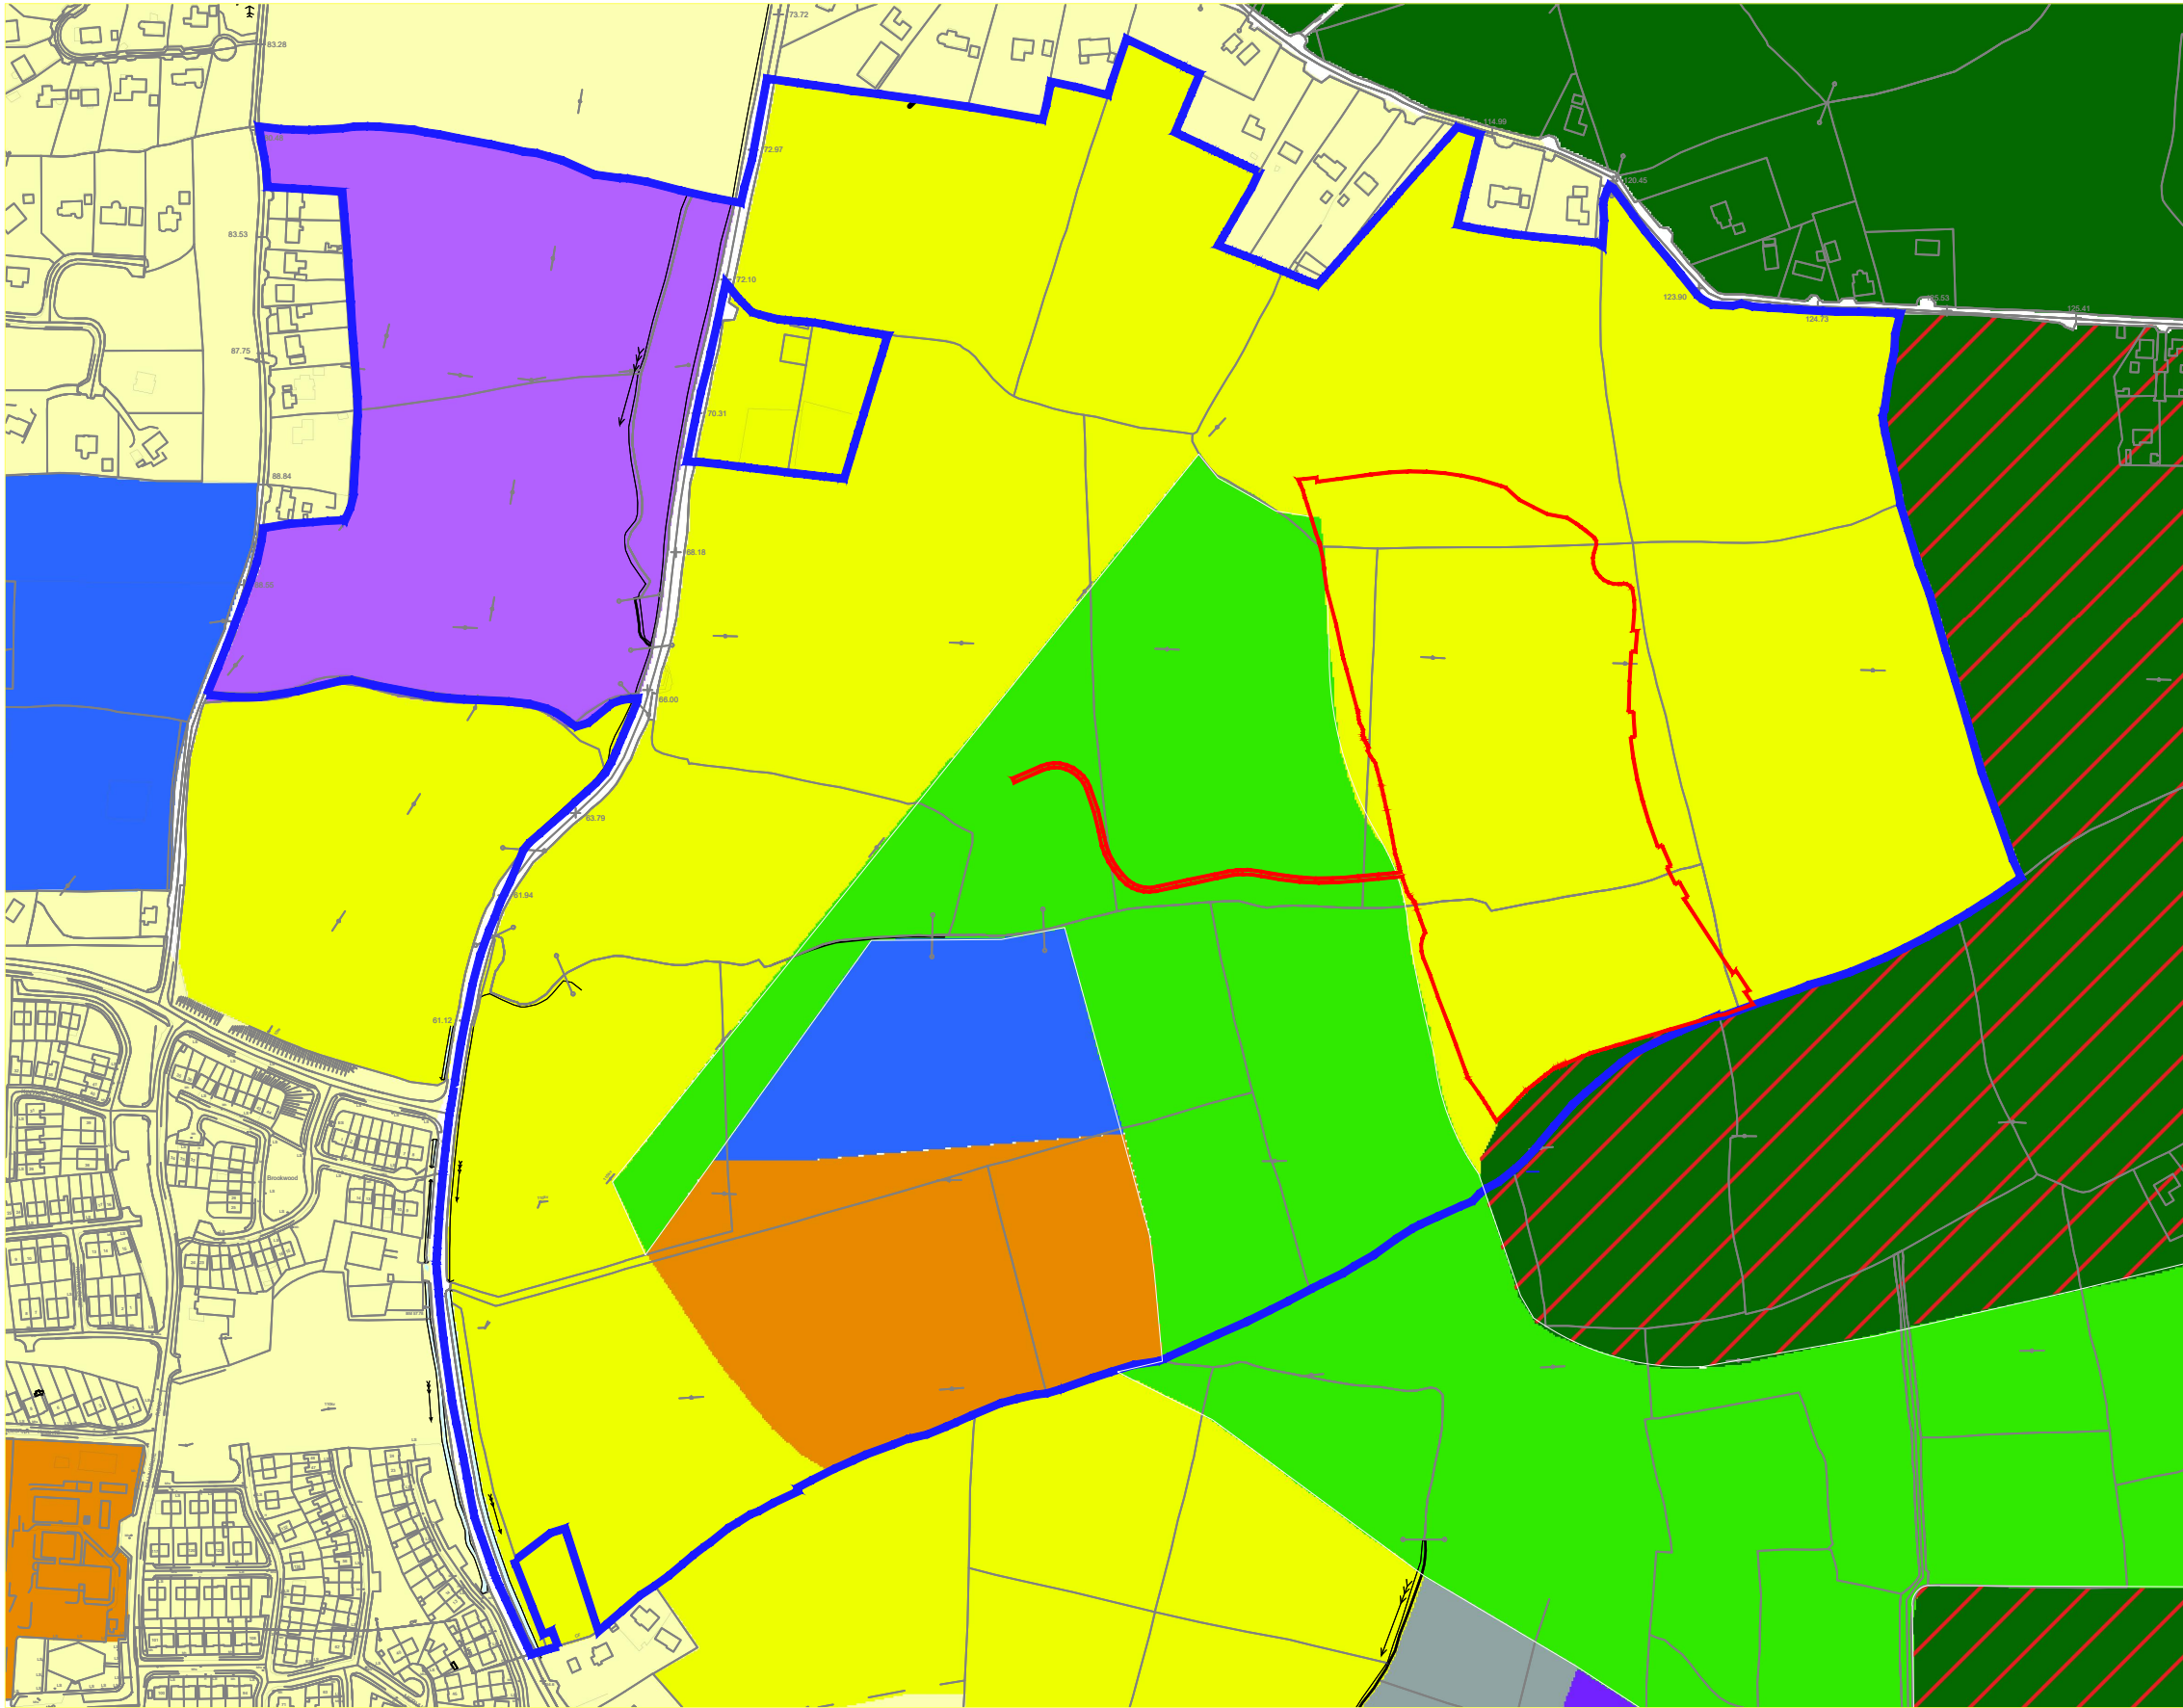

NOTE:

- DO NOT SCALE. USE FIGURED DIMENSIONS ONLY.
- THIS DRAWING IS TO BE READ IN CONJUNCTION WITH ALL RELEVANT SPECIFICATIONS AND DRAWINGS.
- ALL DIMENSIONS TO BE CHECKED ON SITE.
- IN THE EVENT OF ANY DISCREPANCIES BETWEEN DRAWINGS THE CONTRACTOR IS TO INFORM THE ARCHITECT IMMEDIATELY.

REV.	DATE	DESCRIPTION	DRWN	CHKD.	APPRD.
A	18.03.25	ISSUED FOR INFO	C OC	PH	PH
B	18.07.25	ISSUED FOR INFO	C OC	PH	PH
C	18.08.25	ISSUED FOR INFO	C OC	PH	PH
D	22.08.25	ISSUED FOR INFO	C OC	PH	PH

Zoning Map

Scale 1: 5000 @A3

- Walkways & Cycleways

Area of High Landscape Value

Long Term Strategic Development Lands
- ZO 01, Sustainable Residential Neighbourhoods

ZO 02, New Residential Neighbourhoods

ZO 04, Mixed Use Development
- ZO 07, District Centre

ZO 08, Neighbourhood and Local Centres

ZO 09, Light Industry and Related Uses
- ZO 10, Business and Technology

ZO 12, Education

ZO 13, Institutions and Community
- ZO 14, Public Infrastructure and utilities

ZO 15, Public Open Space

ZO 16, Sports Grounds and Facilities
- ZO 17, Landscape Preservation Zones

ZO 20, City Hinterland

WILSON ARCHITECTURE



St Patrick's Place, Wellington Rd., Cork
29 Merton Square North, Dublin 2

t: 353-21-4555255
t: 353-1-6601866

e: info@wilsonarchitecture.ie
w: www.wilsonarchitecture.ie

Neighbourhood 07, Longview, Ballydoane, Cork City			Site Plan Zoning Map		
SCALE	DATE	DRAWN BY	CHECKED	REVISION	DRAWING NO.
1:5000 @A3	May 26	C OC	PH	D	2326 - 108

COPYRIGHT This drawing or design may not be reproduced without permission