


Scale 1:500 @A0




Scale 1:500 @A0



Scale 1:500 @A0

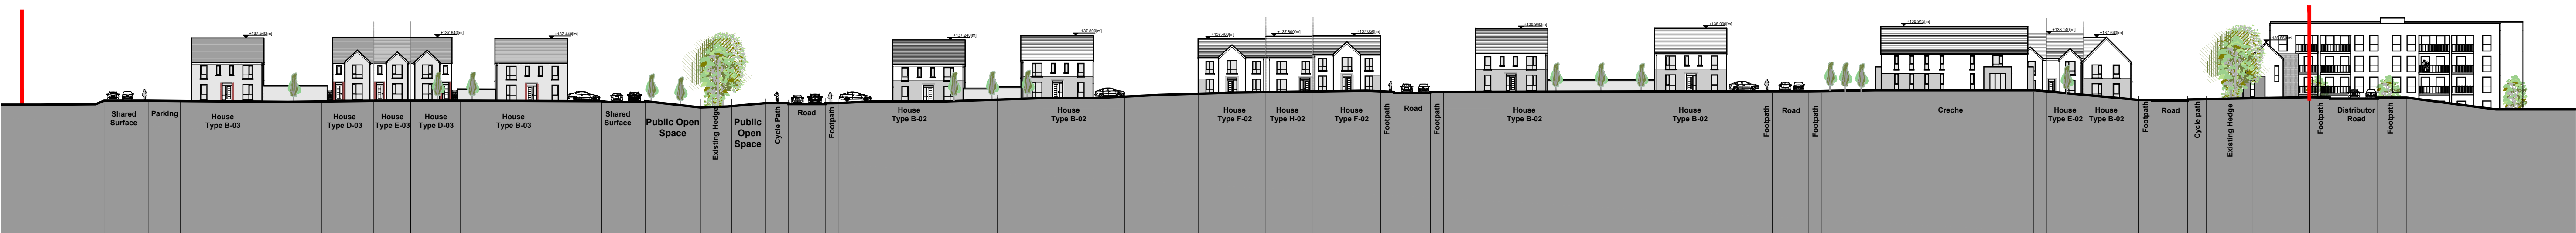


Scale 1:500 @A0

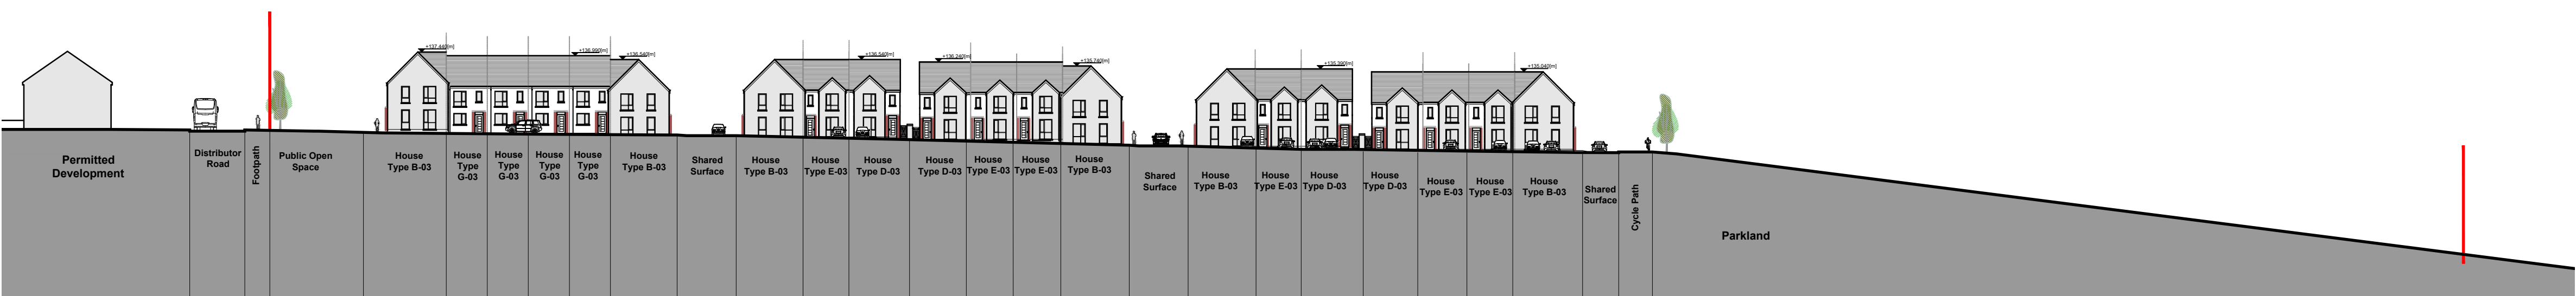


Scale 1:500 @A0



Scale 1:500 @A0

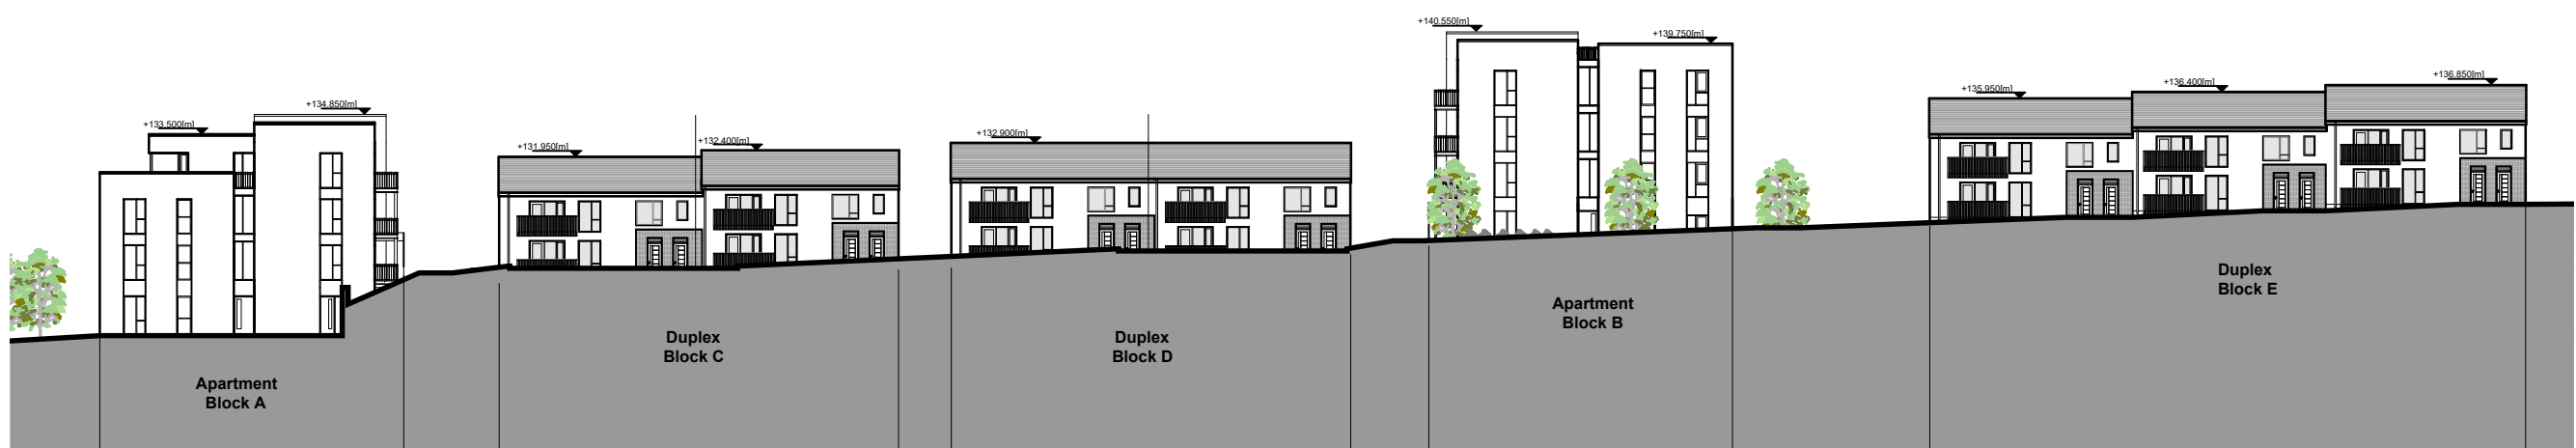

Scale 1:500 @A0

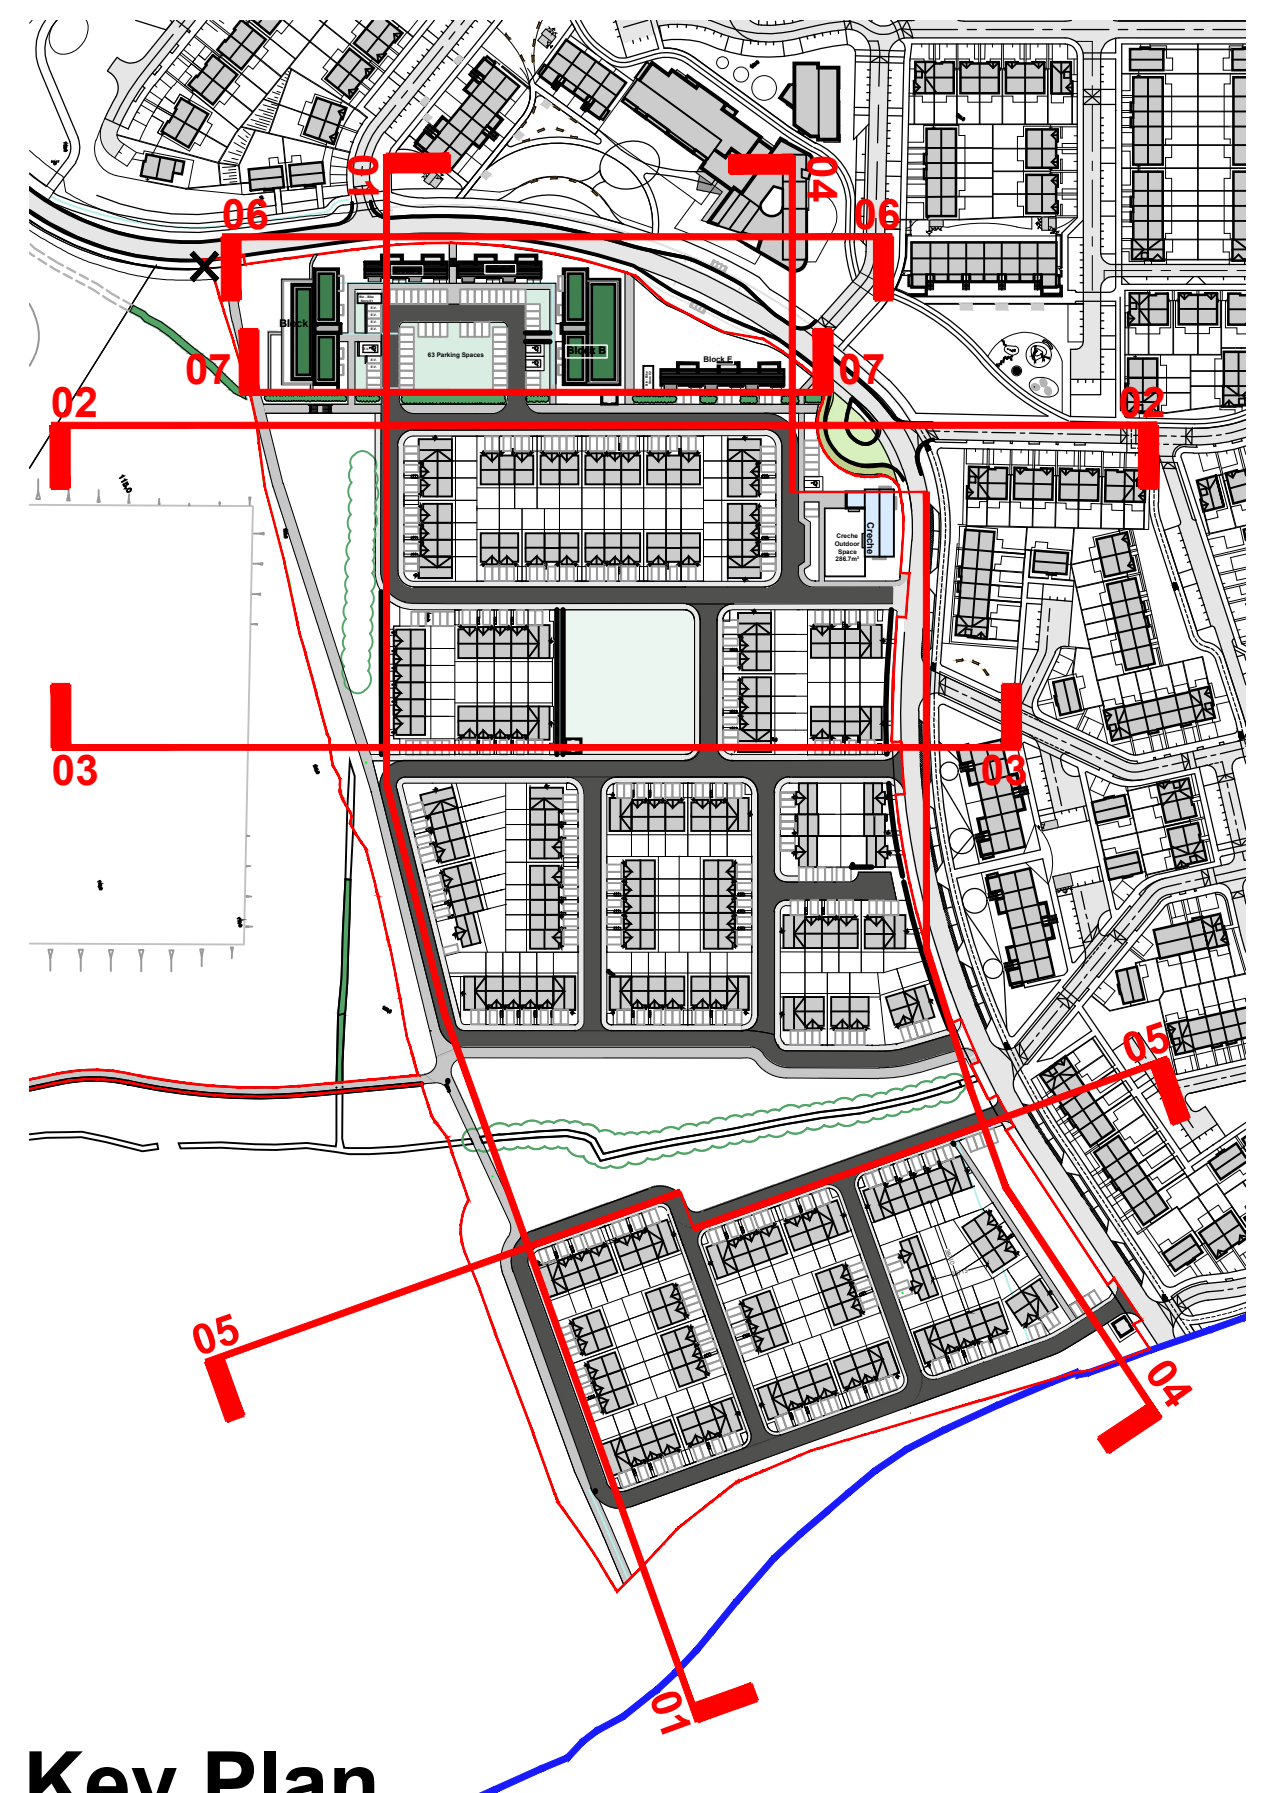

Key Plan

Scale 1:2500 @A0