





NOTE: - DO NOT SCALE. USE FIGURED DIMENSIONS ONLY.
- THIS DRAWING IS TO BE READ IN CONJUNCTION WITH ALL RELEVANT SPECIFICATIONS AND DRAWINGS.
- ALL DIMENSIONS TO BE CHECKED ON SITE.
- IN THE EVENT OF ANY DISCREPANCIES BETWEEN DRAWINGS THE CONTRACTOR IS TO INFORM THE ARCHITECT IMMEDIATELY.

REV.	DATE	DESCRIPTION	DRWN.	CHKD.	APPRD.
A	18.07.25	ISSUED FOR INFO	C DC	PH	PH
B	02.12.25	ISSUED FOR INFO	C DC	PH	PH
C	01.05.26	ISSUED FOR INFO	PH	PH	PH





EXTERNAL FINISHES:

Walls 'Burren' Brickwork or similar
Gates Precast Concrete Capping
Composite Panels

NOTE: final selection, colour and arrangement of external materials to be agreed with planning authority

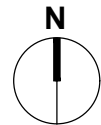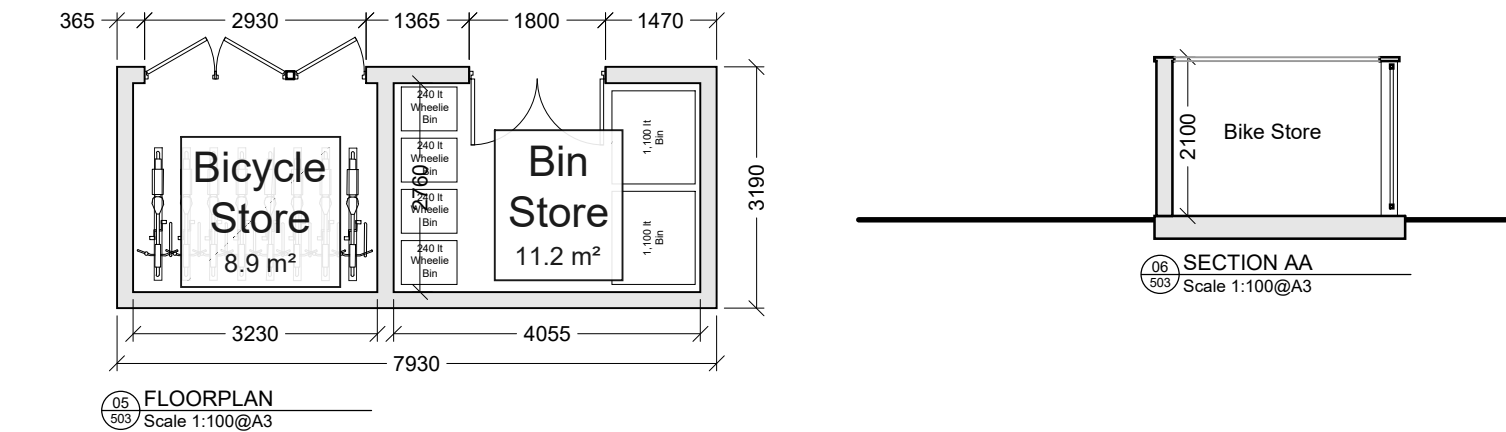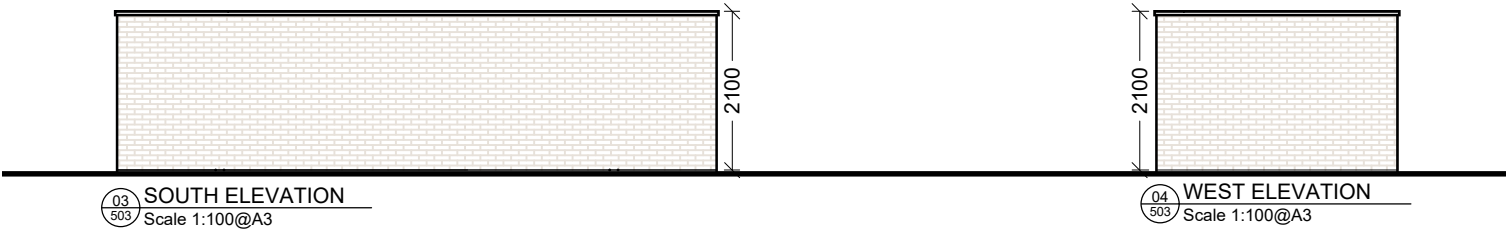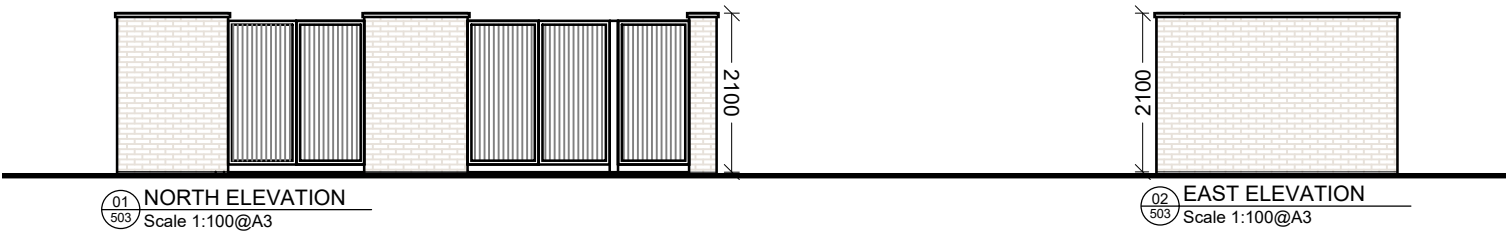

Block C & D - Bin & Bike Store 01
Scale 1:100 @A3

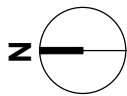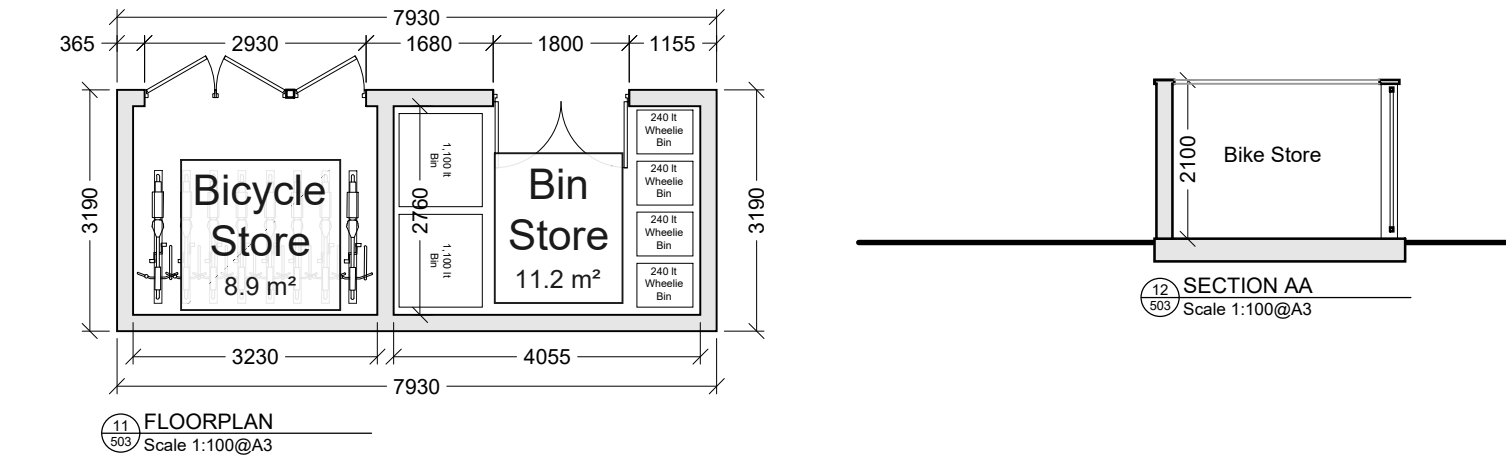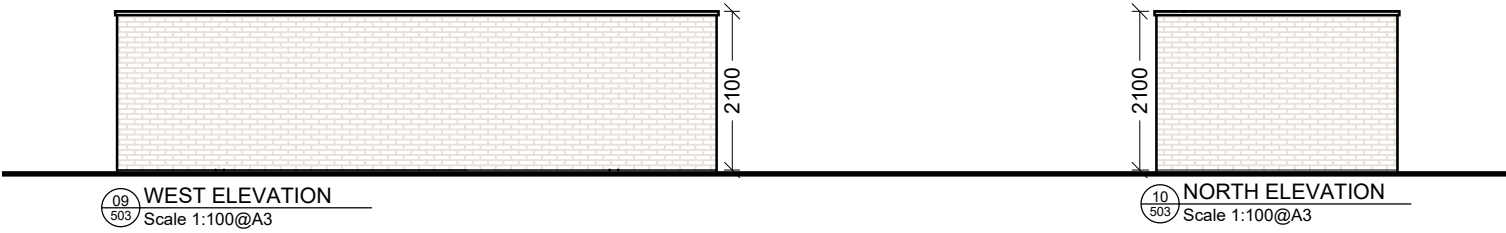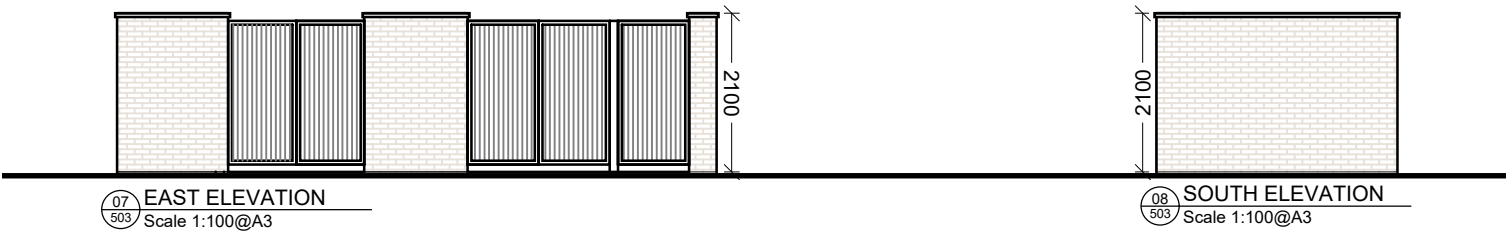

Block E - Bin & Bike Store 02
Scale 1:100 @A3

WILSON ARCHITECTURE



St Patrick's Place, Wellington Rd., Cork t: 353-21-4555255 e: info@wilsonarchitecture.ie
29 Merion Square North, Dublin 2 t: 353-1-6601866 w: www.wilsonarchitecture.ie

Neighbourhood 07, Longview, Ballyvolane, Cork City				Duplexes Bin & Bike Stores	
SCALE	DATE	DRAWN BY	CHECKED	REVISION NO.	DRAWING NO.
1:100 @ A3	May 26	PH	PH	C	2326-503

COPYRIGHT This drawing or design may not be reproduced without permission