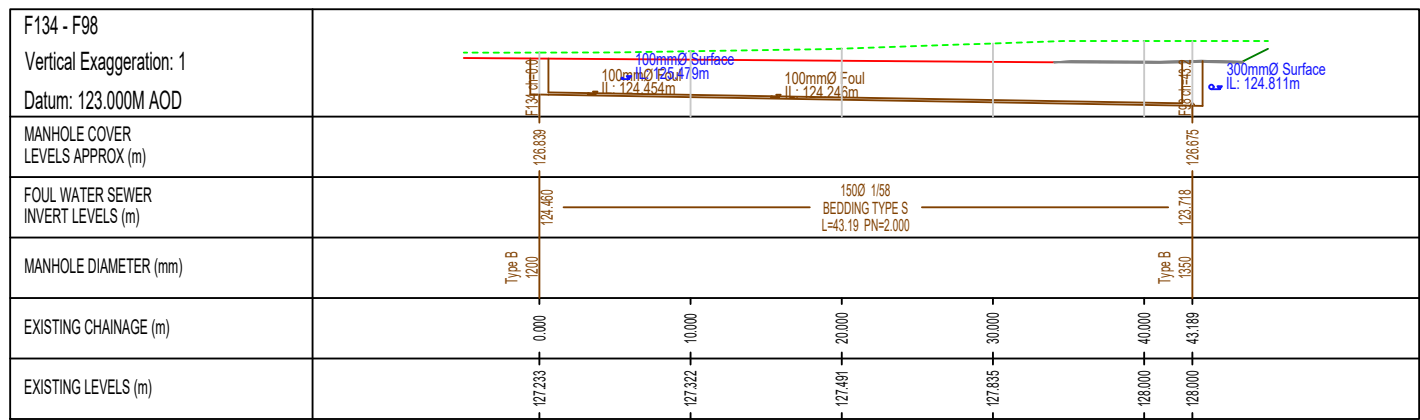
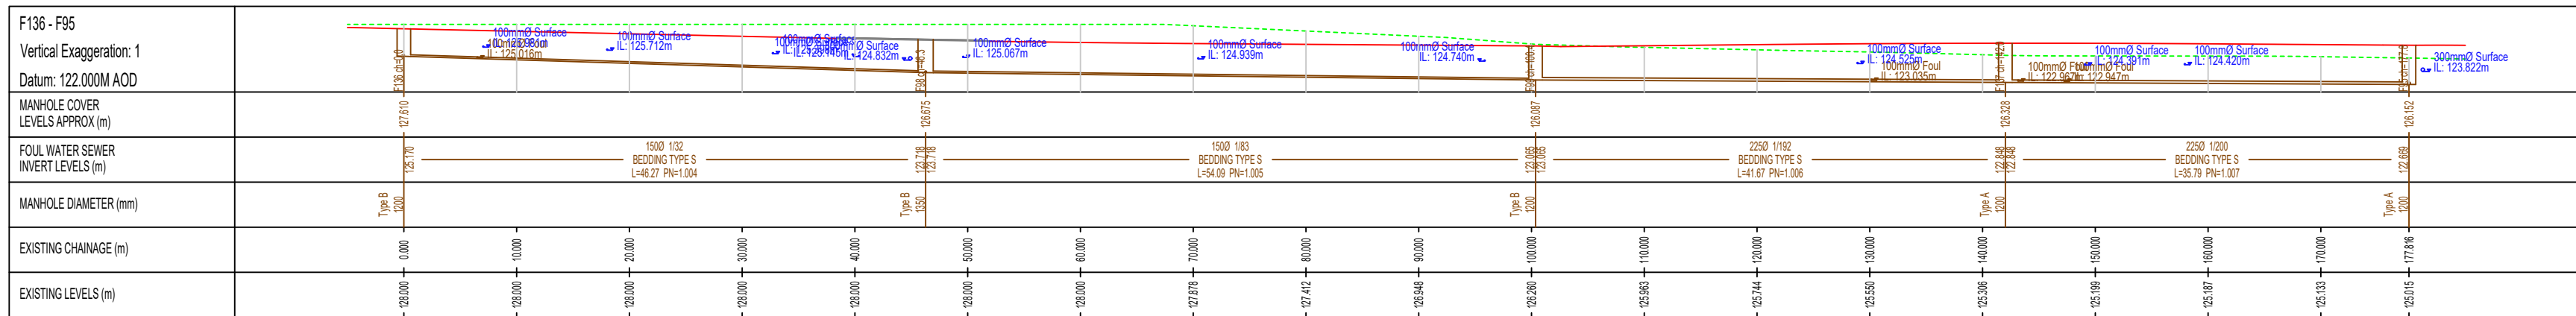
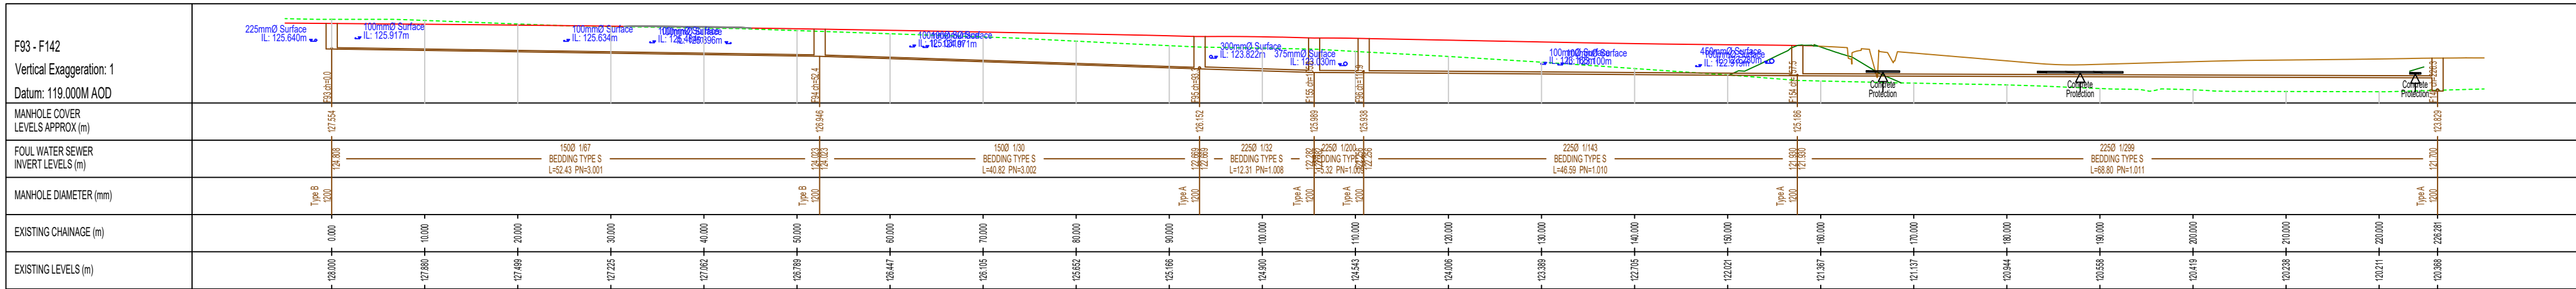
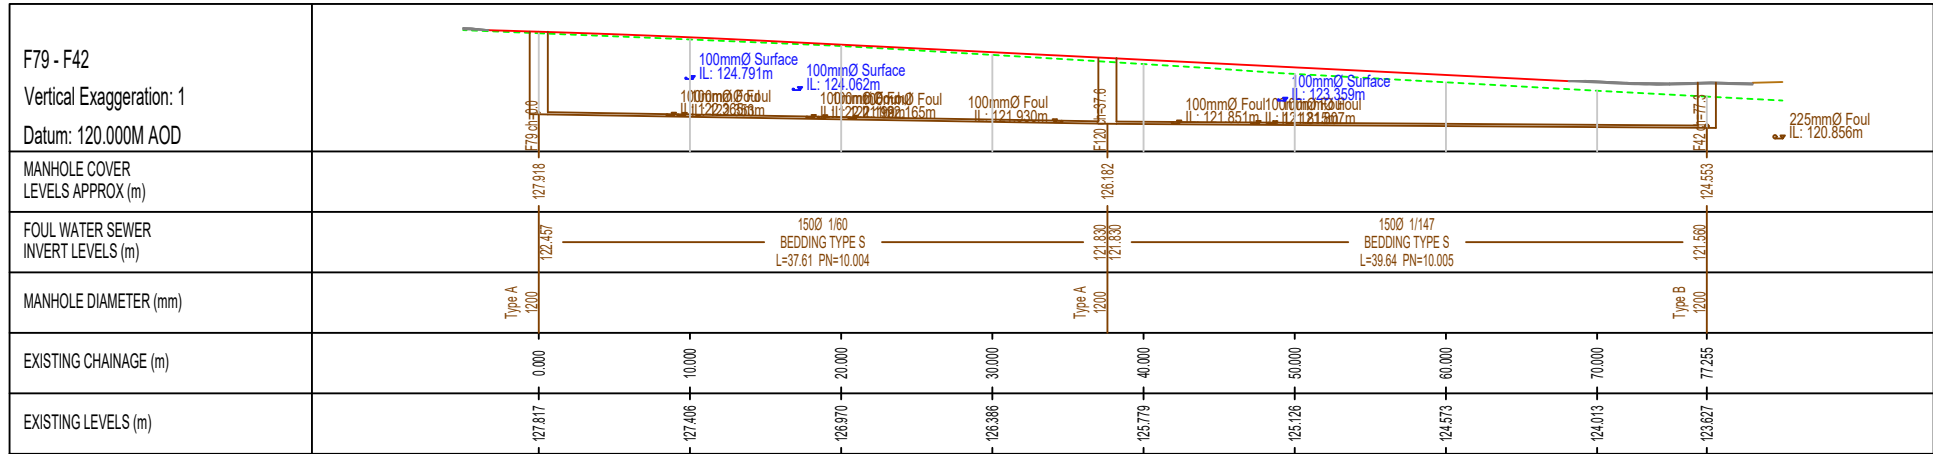
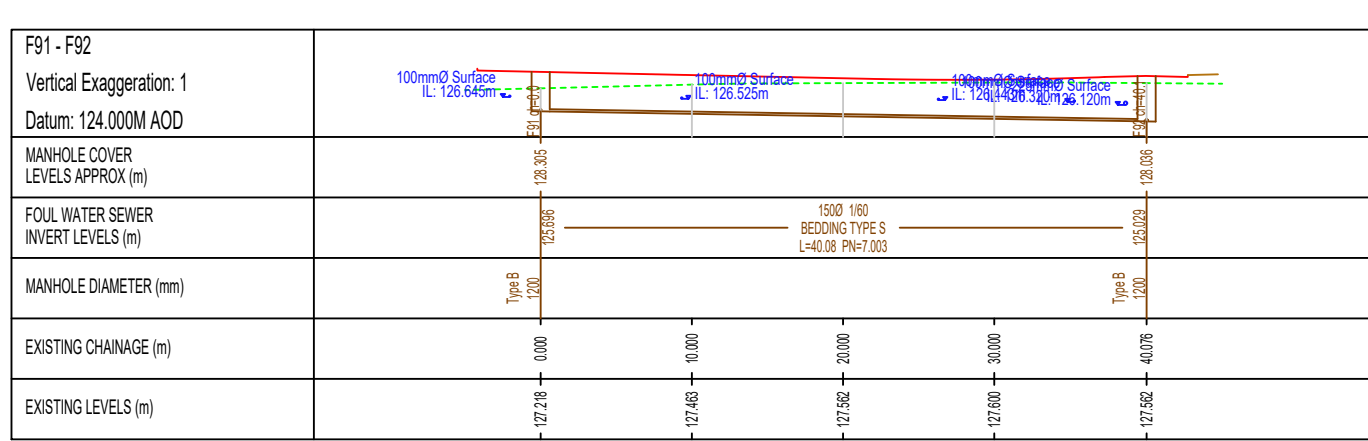


NOTES:

All dimensions in metres.
Do not scale from drawing.
For any discrepancies found please consult with design office.
This drawing should be read in conjunction with all contract drawings, documents and specifications.

LEGEND:

Proposed Road
Existing Ground
Foul Pipe

Rev	By	Date	Description
01	SM	11/06/26	Updated long section title

© Copyright
The information on this drawing is confidential and must not be disclosed to any third party or reproduced, in whole or part, without the express written consent of MHL & Associates Ltd. All drawings remain the property of MHL & Associates Ltd.
Includes Taite Eireann data reproduced under Licence number CYAL50352843.
Unauthorised reproduction infringes Taite Eireann and Government of Ireland copyright.
© National Mapping Division of Taite Eireann. All rights reserved.

Drawing Status: PLANNING
NOT FOR CONSTRUCTION

Project Title: Longview Estates - Neighbourhood 7

Drawing Title: Foul Long Sections
Sheet 2 of 2



MHL & Associates Ltd.
Consulting Engineers
Unit 1B, The Atrium,
Blackpool,
Cork,
T23 T2VY
Tel: 021-4840214
Web: www.mhl.ie
E-Mail: info@mhl.ie

Designed: AO	Drawn: AO	Checked: KM
Scale: 1: 500 @ A1 1:1000 @ A3	Date: June 2026	
MHL Job No. 24083HD	Drawing No. 24083HD-FLS7-P02	Revision. 01