




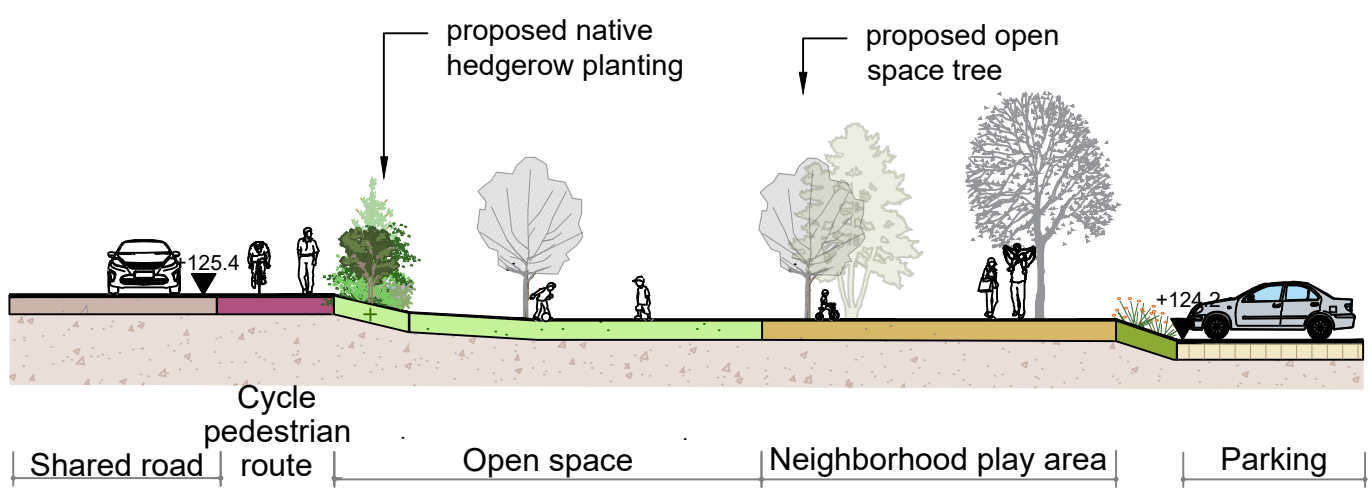


SECTION A-A, 1:200

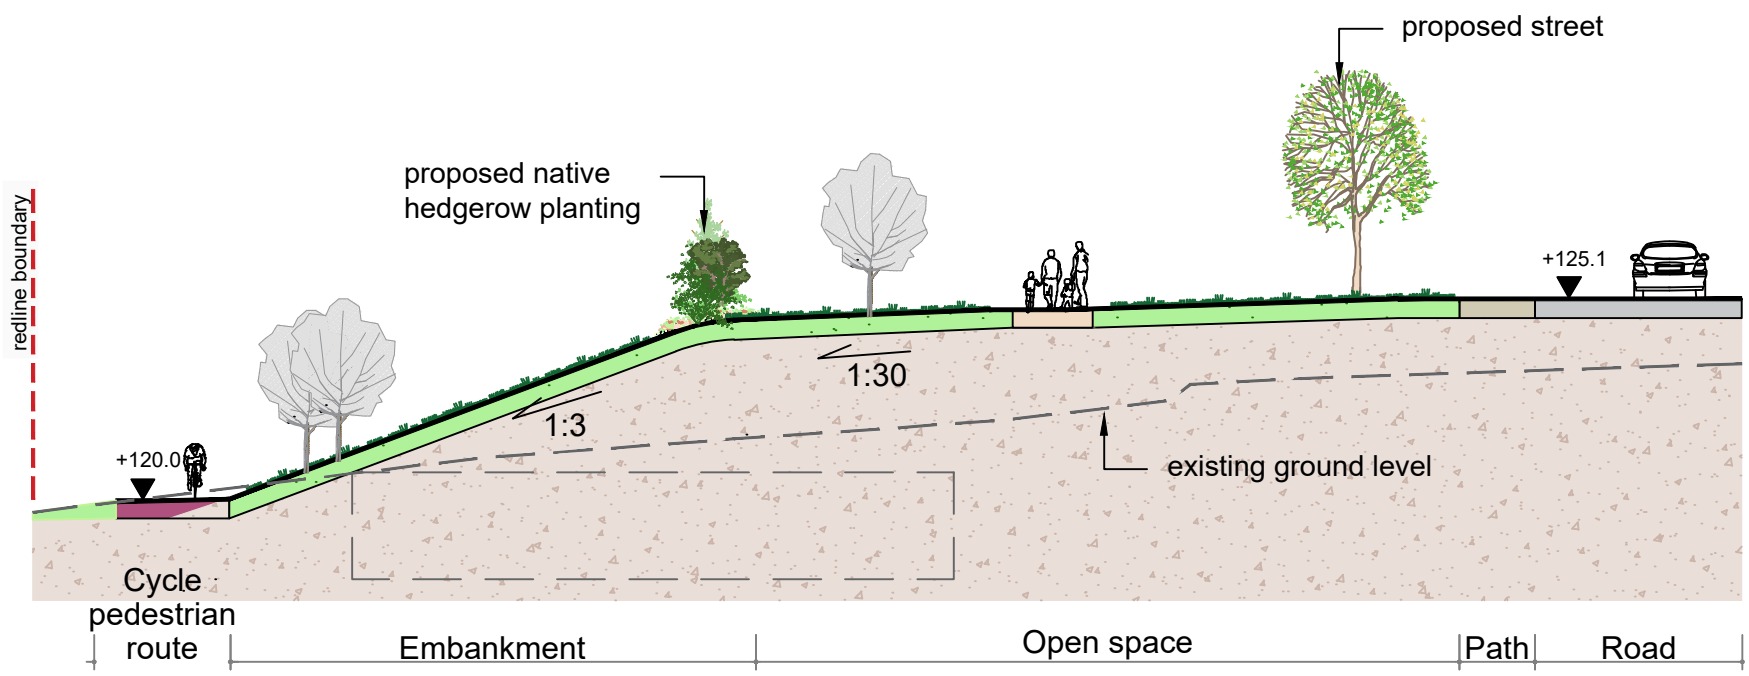


SECTION B-B, 1:200

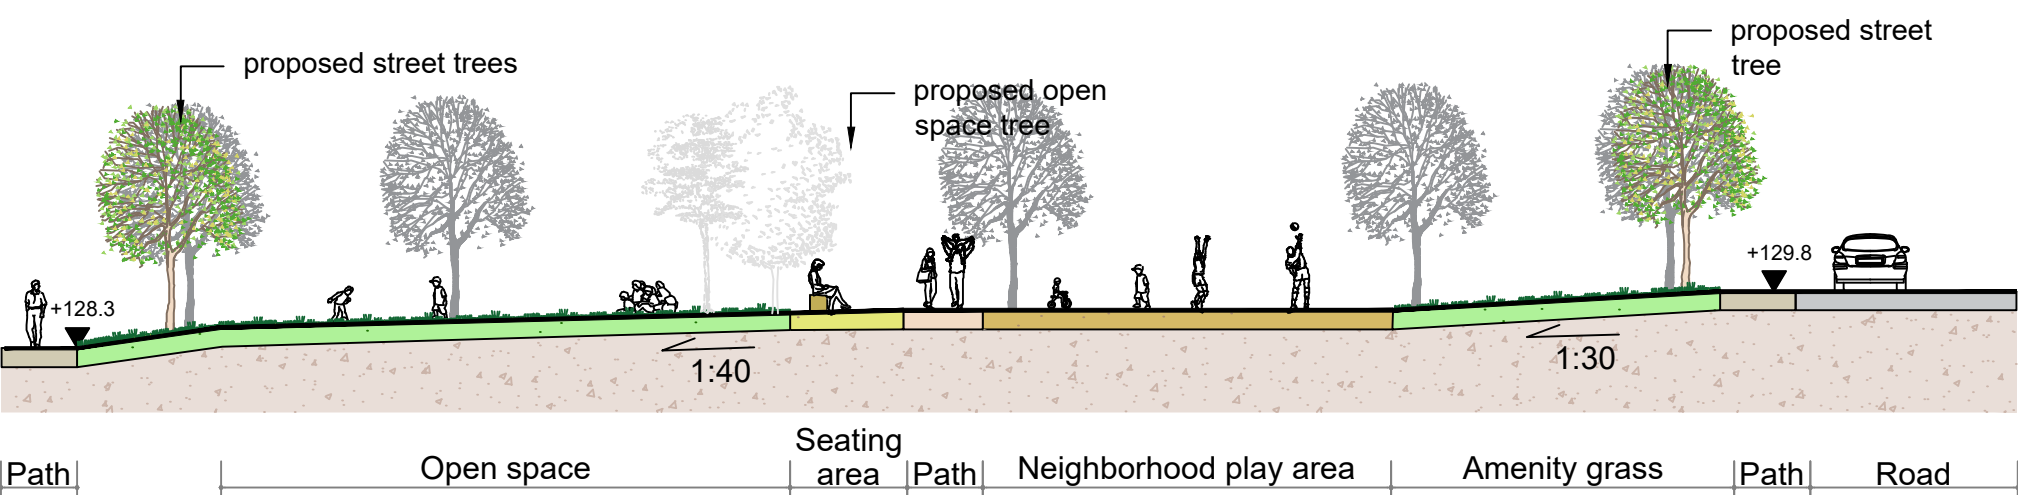


SECTION C-C, 1:200

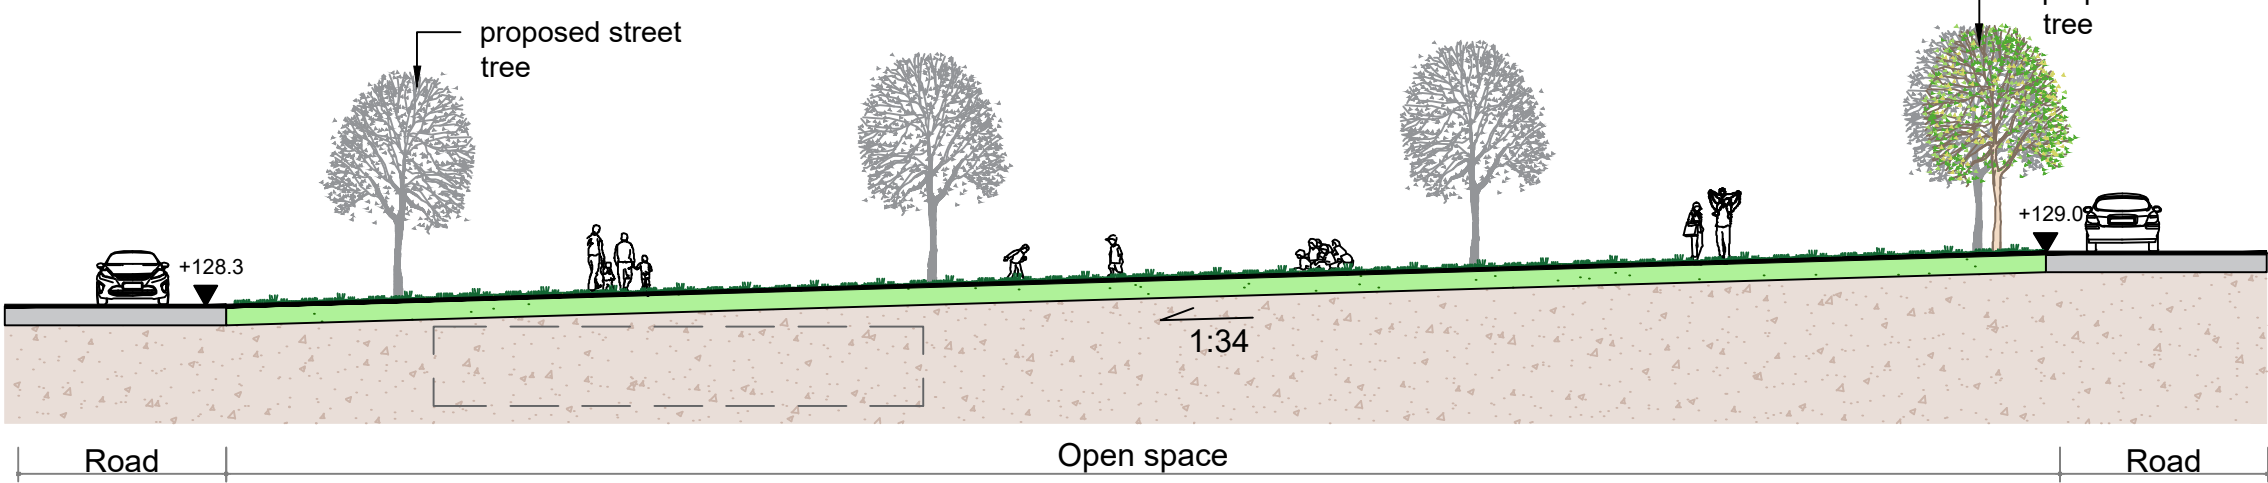


SECTION D-D, 1:200

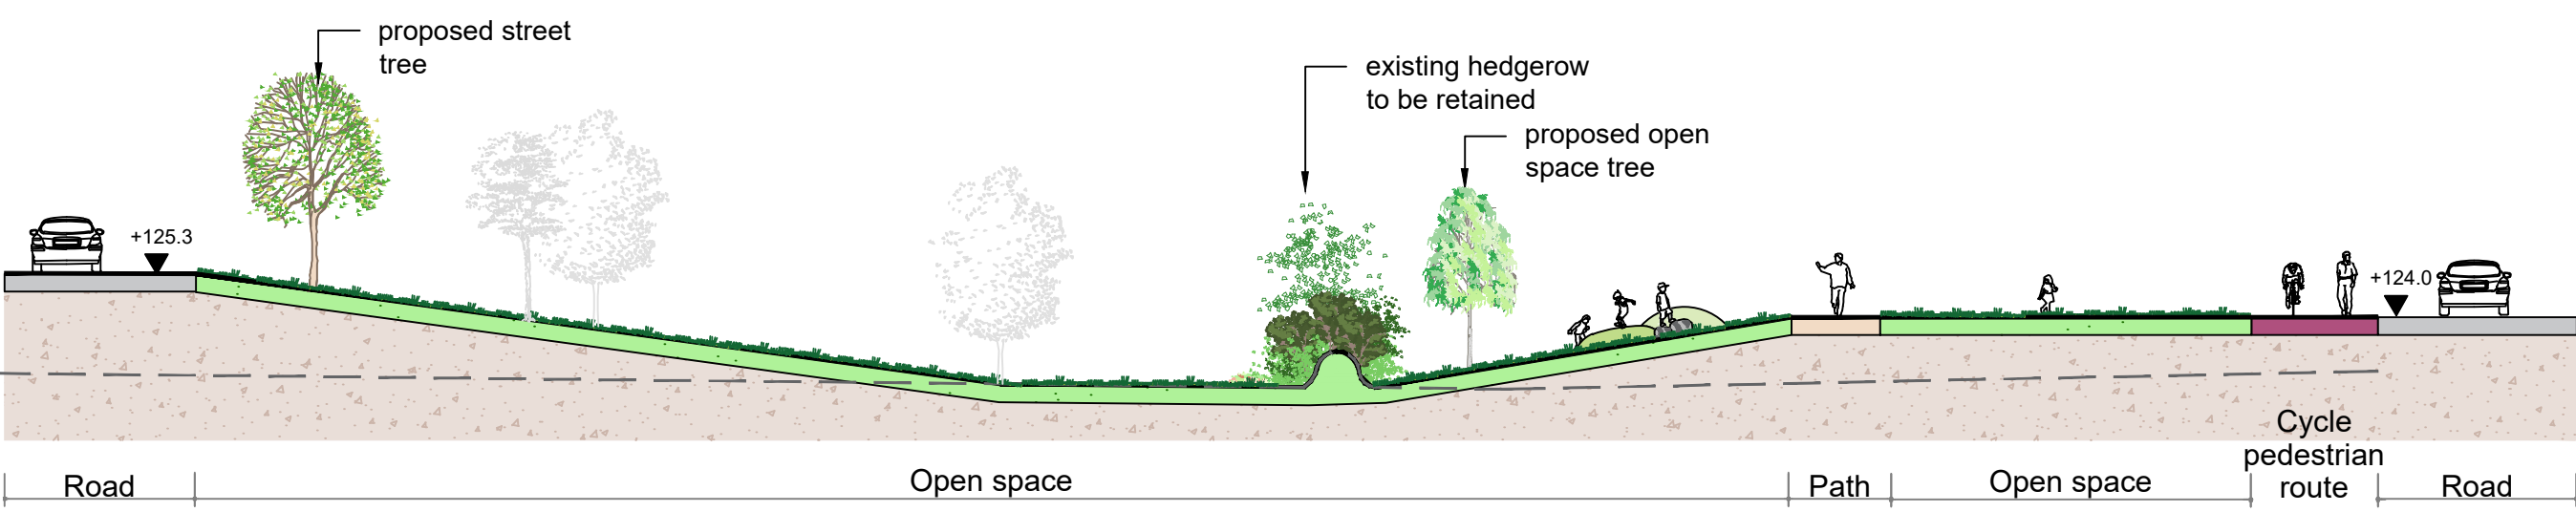


SECTION E-E, 1:200

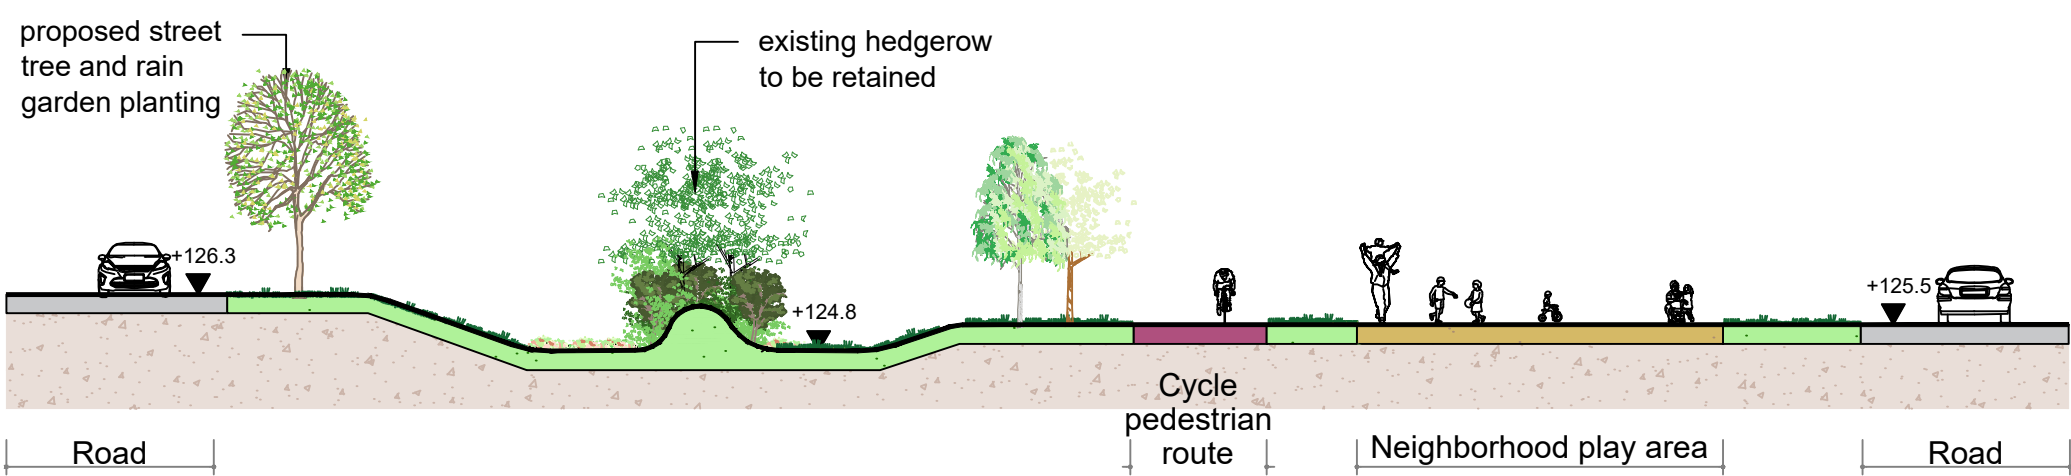


SECTION F-F, 1:200

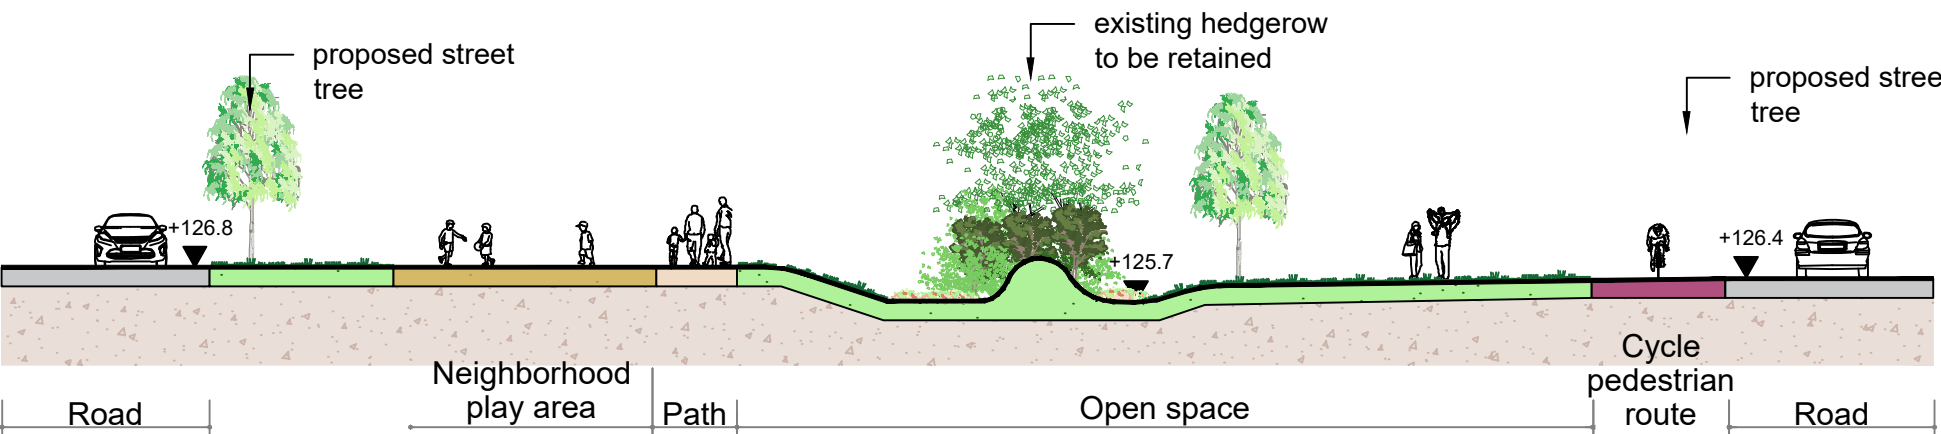

SECTION G-G, 1:200

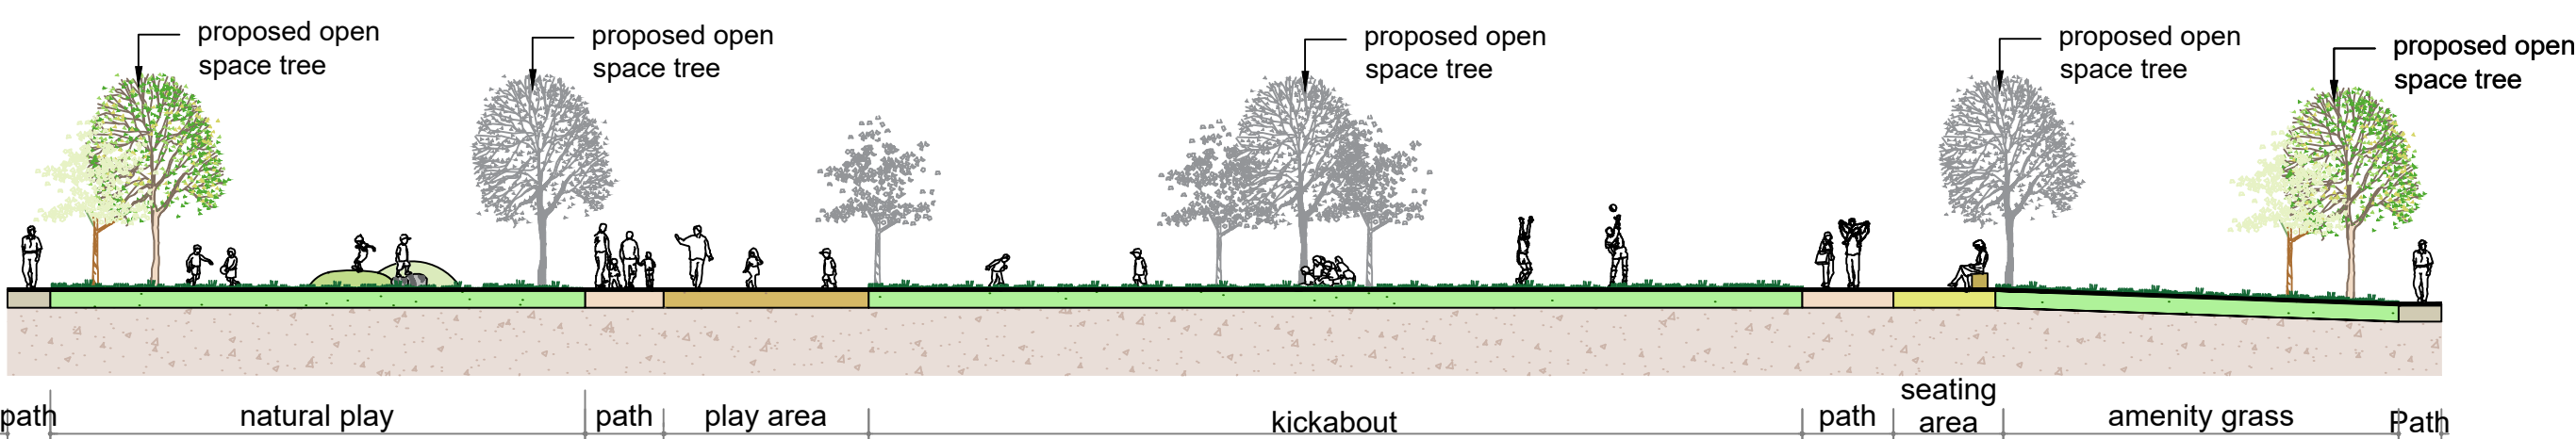

SECTION H - H, 1:200

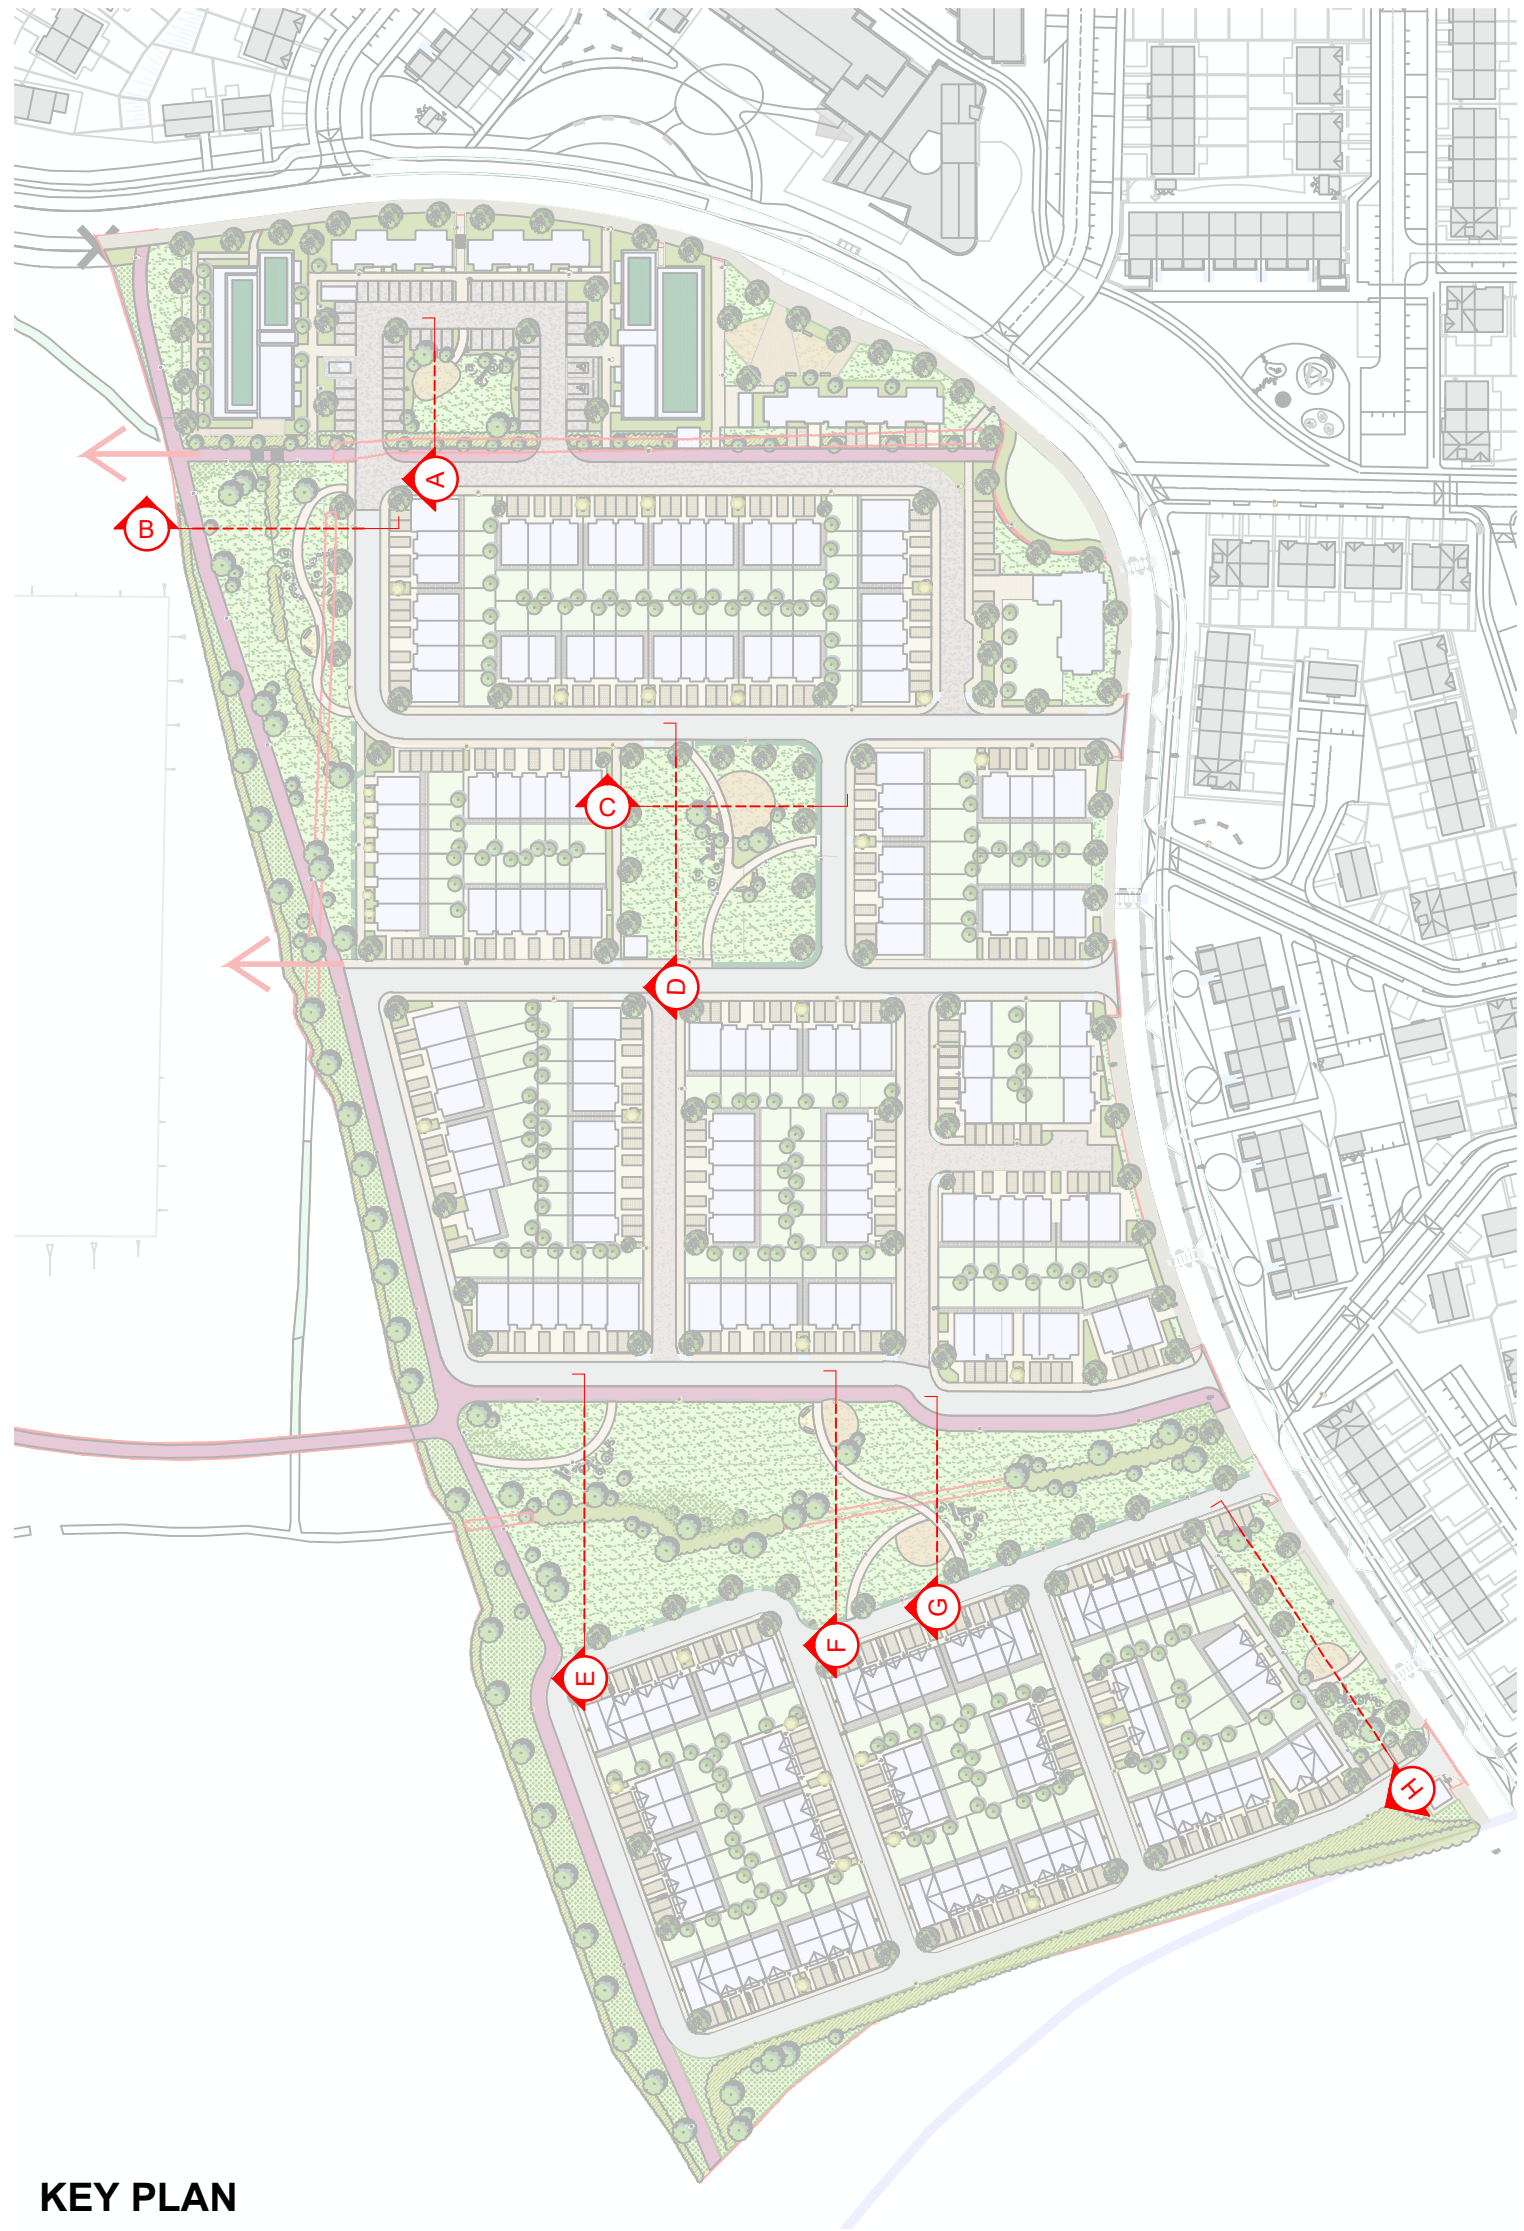


KEY PLAN

NOTE: THIS DRAWING IS INTENDED FOR THE PURPOSE OF MAKING A PLANNING APPLICATION AND MAY NOT BE USED FOR ANY OTHER PURPOSE.

REV	DATE	AMENDMENT
-----	------	-----------

CUNNANE STRATTON REYNOLDS
LAND PLANNING & DESIGN

CORK OFFICE
COPLEY HALL COTTERS STREET CORK
TEL 021 496 9224 FAX 021 496 9012
EMAIL corkinfo@csrlandplan.ie

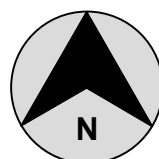

PROJECT: LONGVIEW NEIGHBORHOOD 7 CORK	DATE: JUNE 2026
DRAWING: SITE SECTIONS	SCALE: 1:200 @ A1
	DRAWN: CHECKED: NC JK
	DRAWING NO: 25347-2-200