


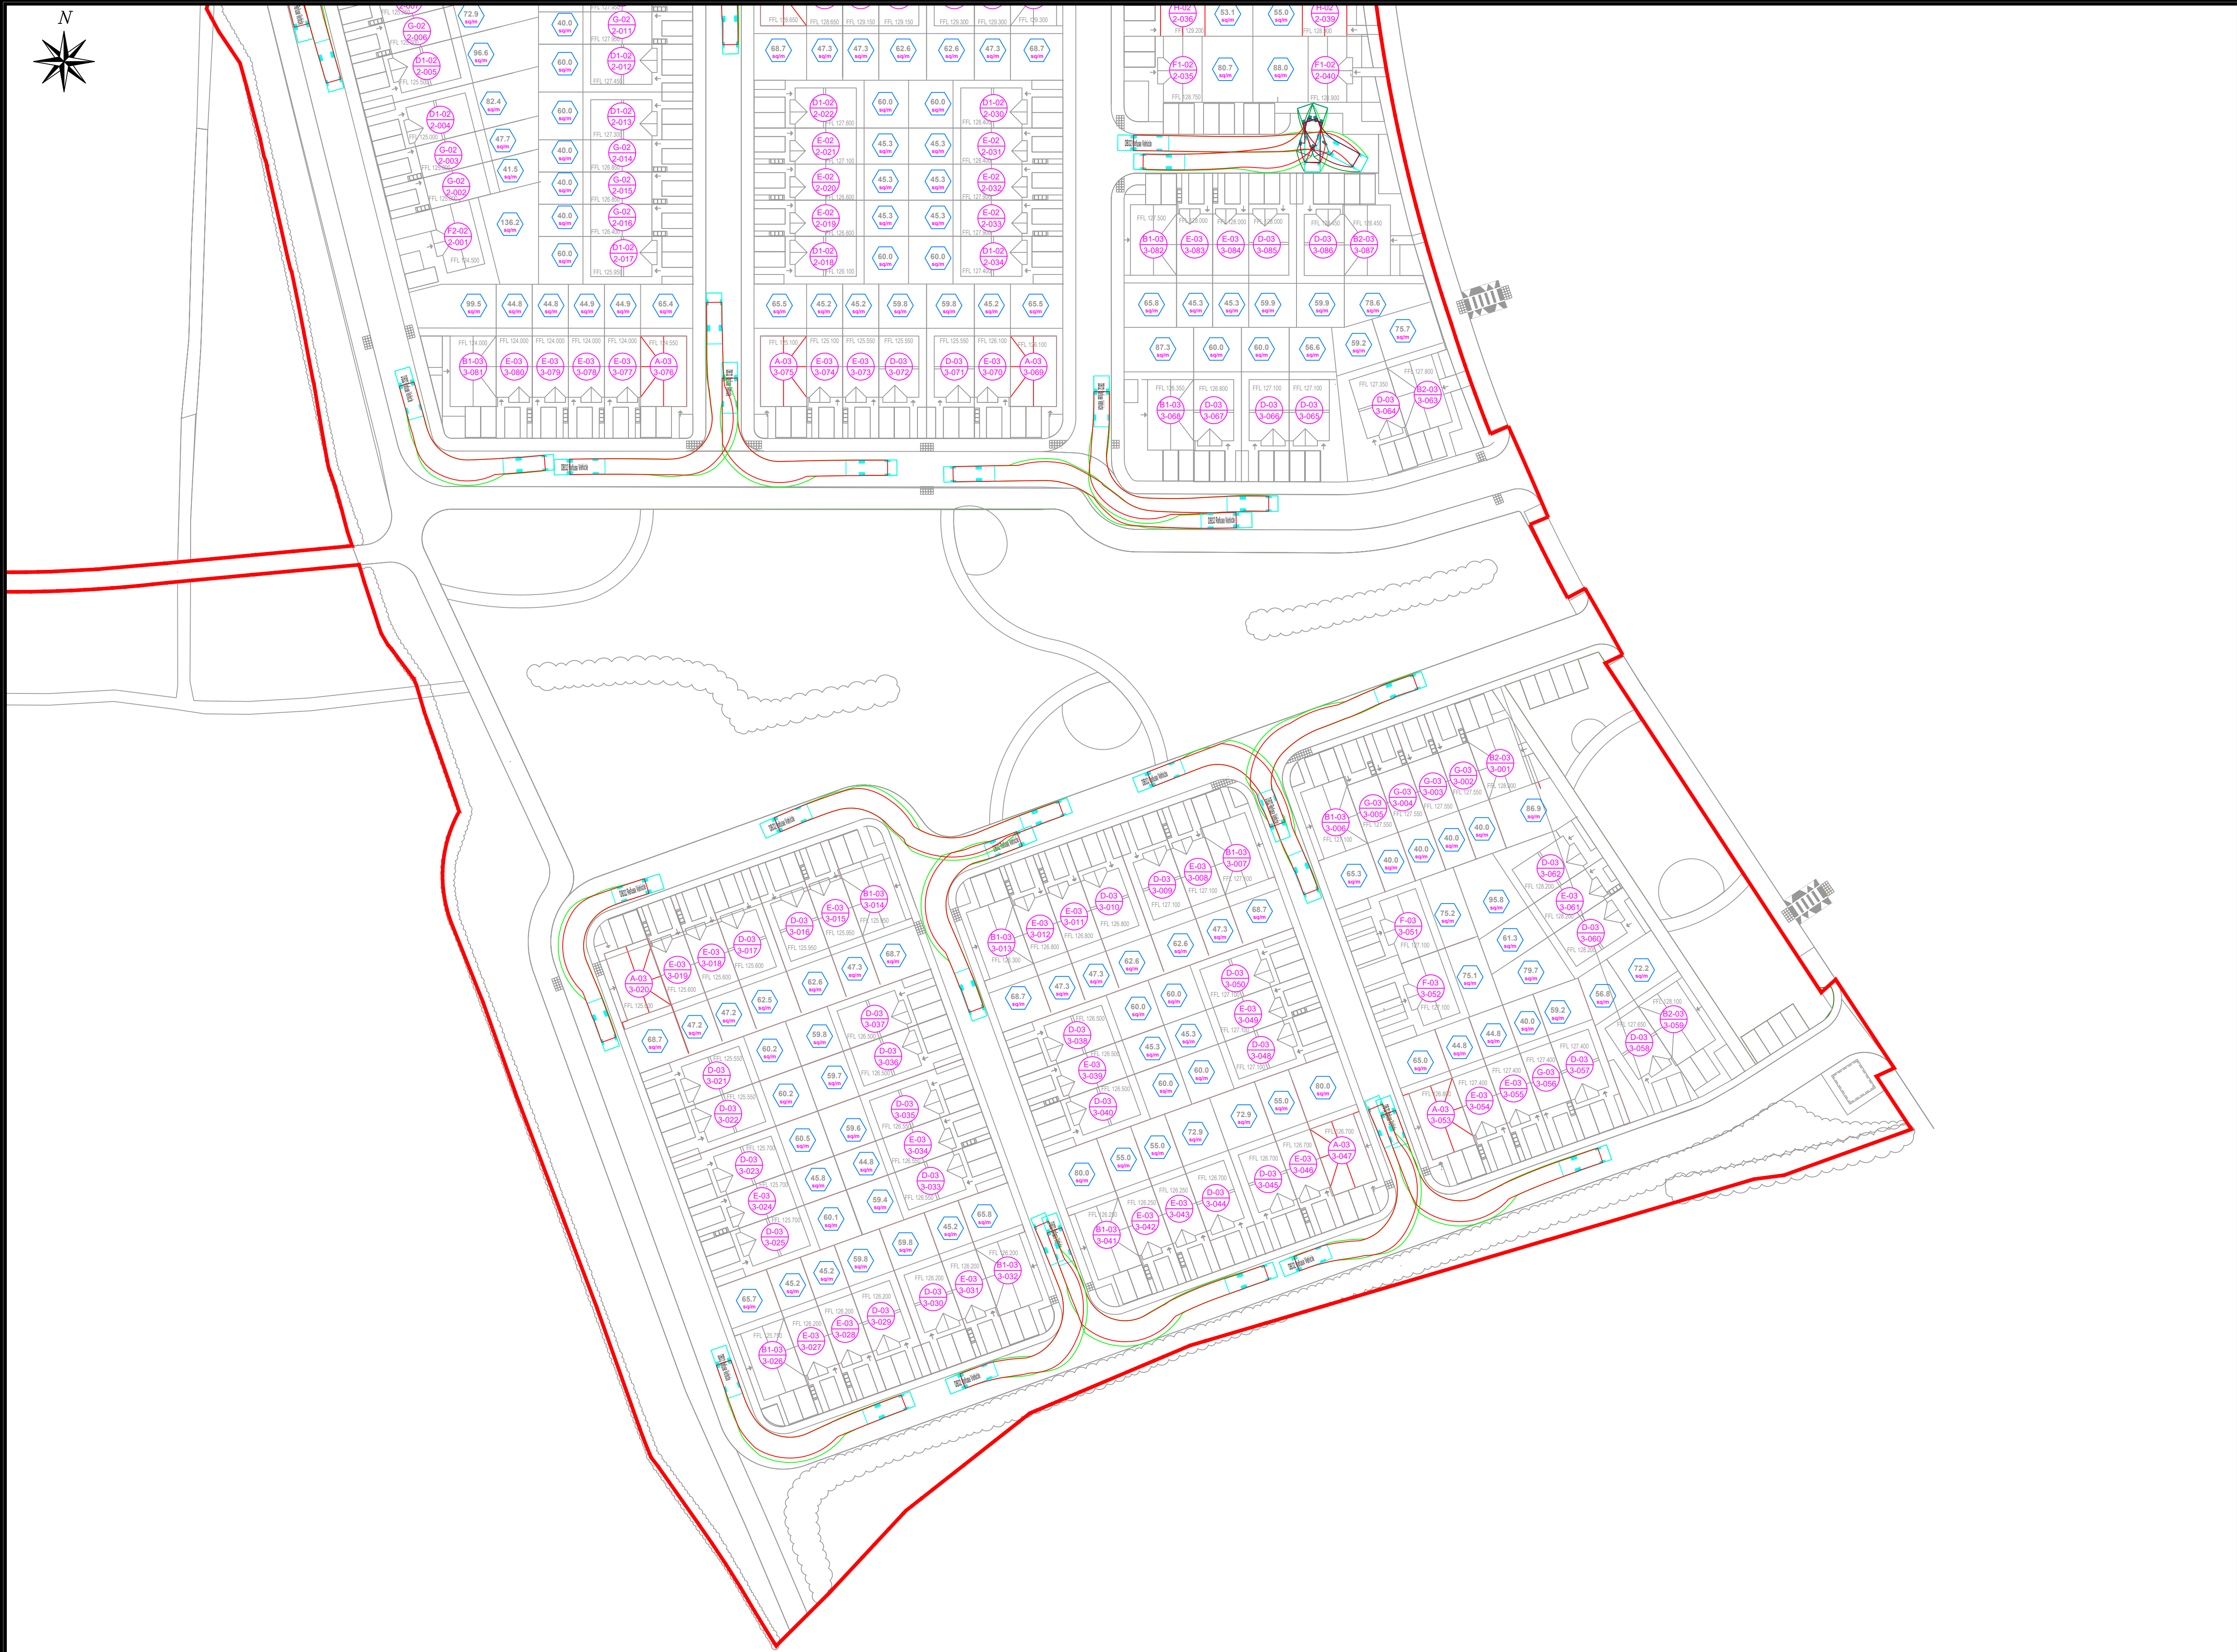

NOTES:

- All dimensions are in metres unless otherwise stated.
- Do not scale from drawing.
- For any discrepancies found please consult with design office.

Vehicle Detail

DB32 Refuse Vehicle
Overall Length 7.900m
Overall Width 2.400m
Overall Body Height 3.183m
Min Body Ground Clearance 0.388m
Max Track Width 2.400m
Lock-to-lock time 6.00s
Curb to Curb Turning Radius 9.625m

Rev	By	Date	Description
01	PN	05.06/26	Issued for Information
02	PN	08.06/26	Issued for Information

© Copyright
The information on this drawing is confidential and must not be disclosed to any third party or reproduced, in whole or part, without the express written consent of MHL & Associates Ltd. All drawings remain the property of MHL & Associates Ltd.
Includes Taite Eireann data reproduced under Licence number CYAL50352843.
Unauthorised reproduction infringes Taite Eireann and Government of Ireland copyright.
© National Mapping Division of Taite Eireann. All rights reserved.

Drawing Status:

INFORMATION
NOT FOR CONSTRUCTION

Project Title:

Longview Estates - Neighbourhood 7

Drawing Title:

Refuse Autotrack
Sheet 2 of 2

Client:

MHL & Associates Ltd.
Consulting Engineers
Unit 1B, The Atrium,
Blackpool,
Cork,
T23 T2VY
Tel: 021-4840214
Web: www.mhl.ie
E-Mail: info@mhl.ie

Designed: PN	Drawn: PN	Checked: KM
Scale: 1: 500 @ A1 1:1000 @ A3	Date: Jun 2026	
MHL Job No. 24083HD	Drawing No. 24083HD-ATR-D02	Revision. 02