


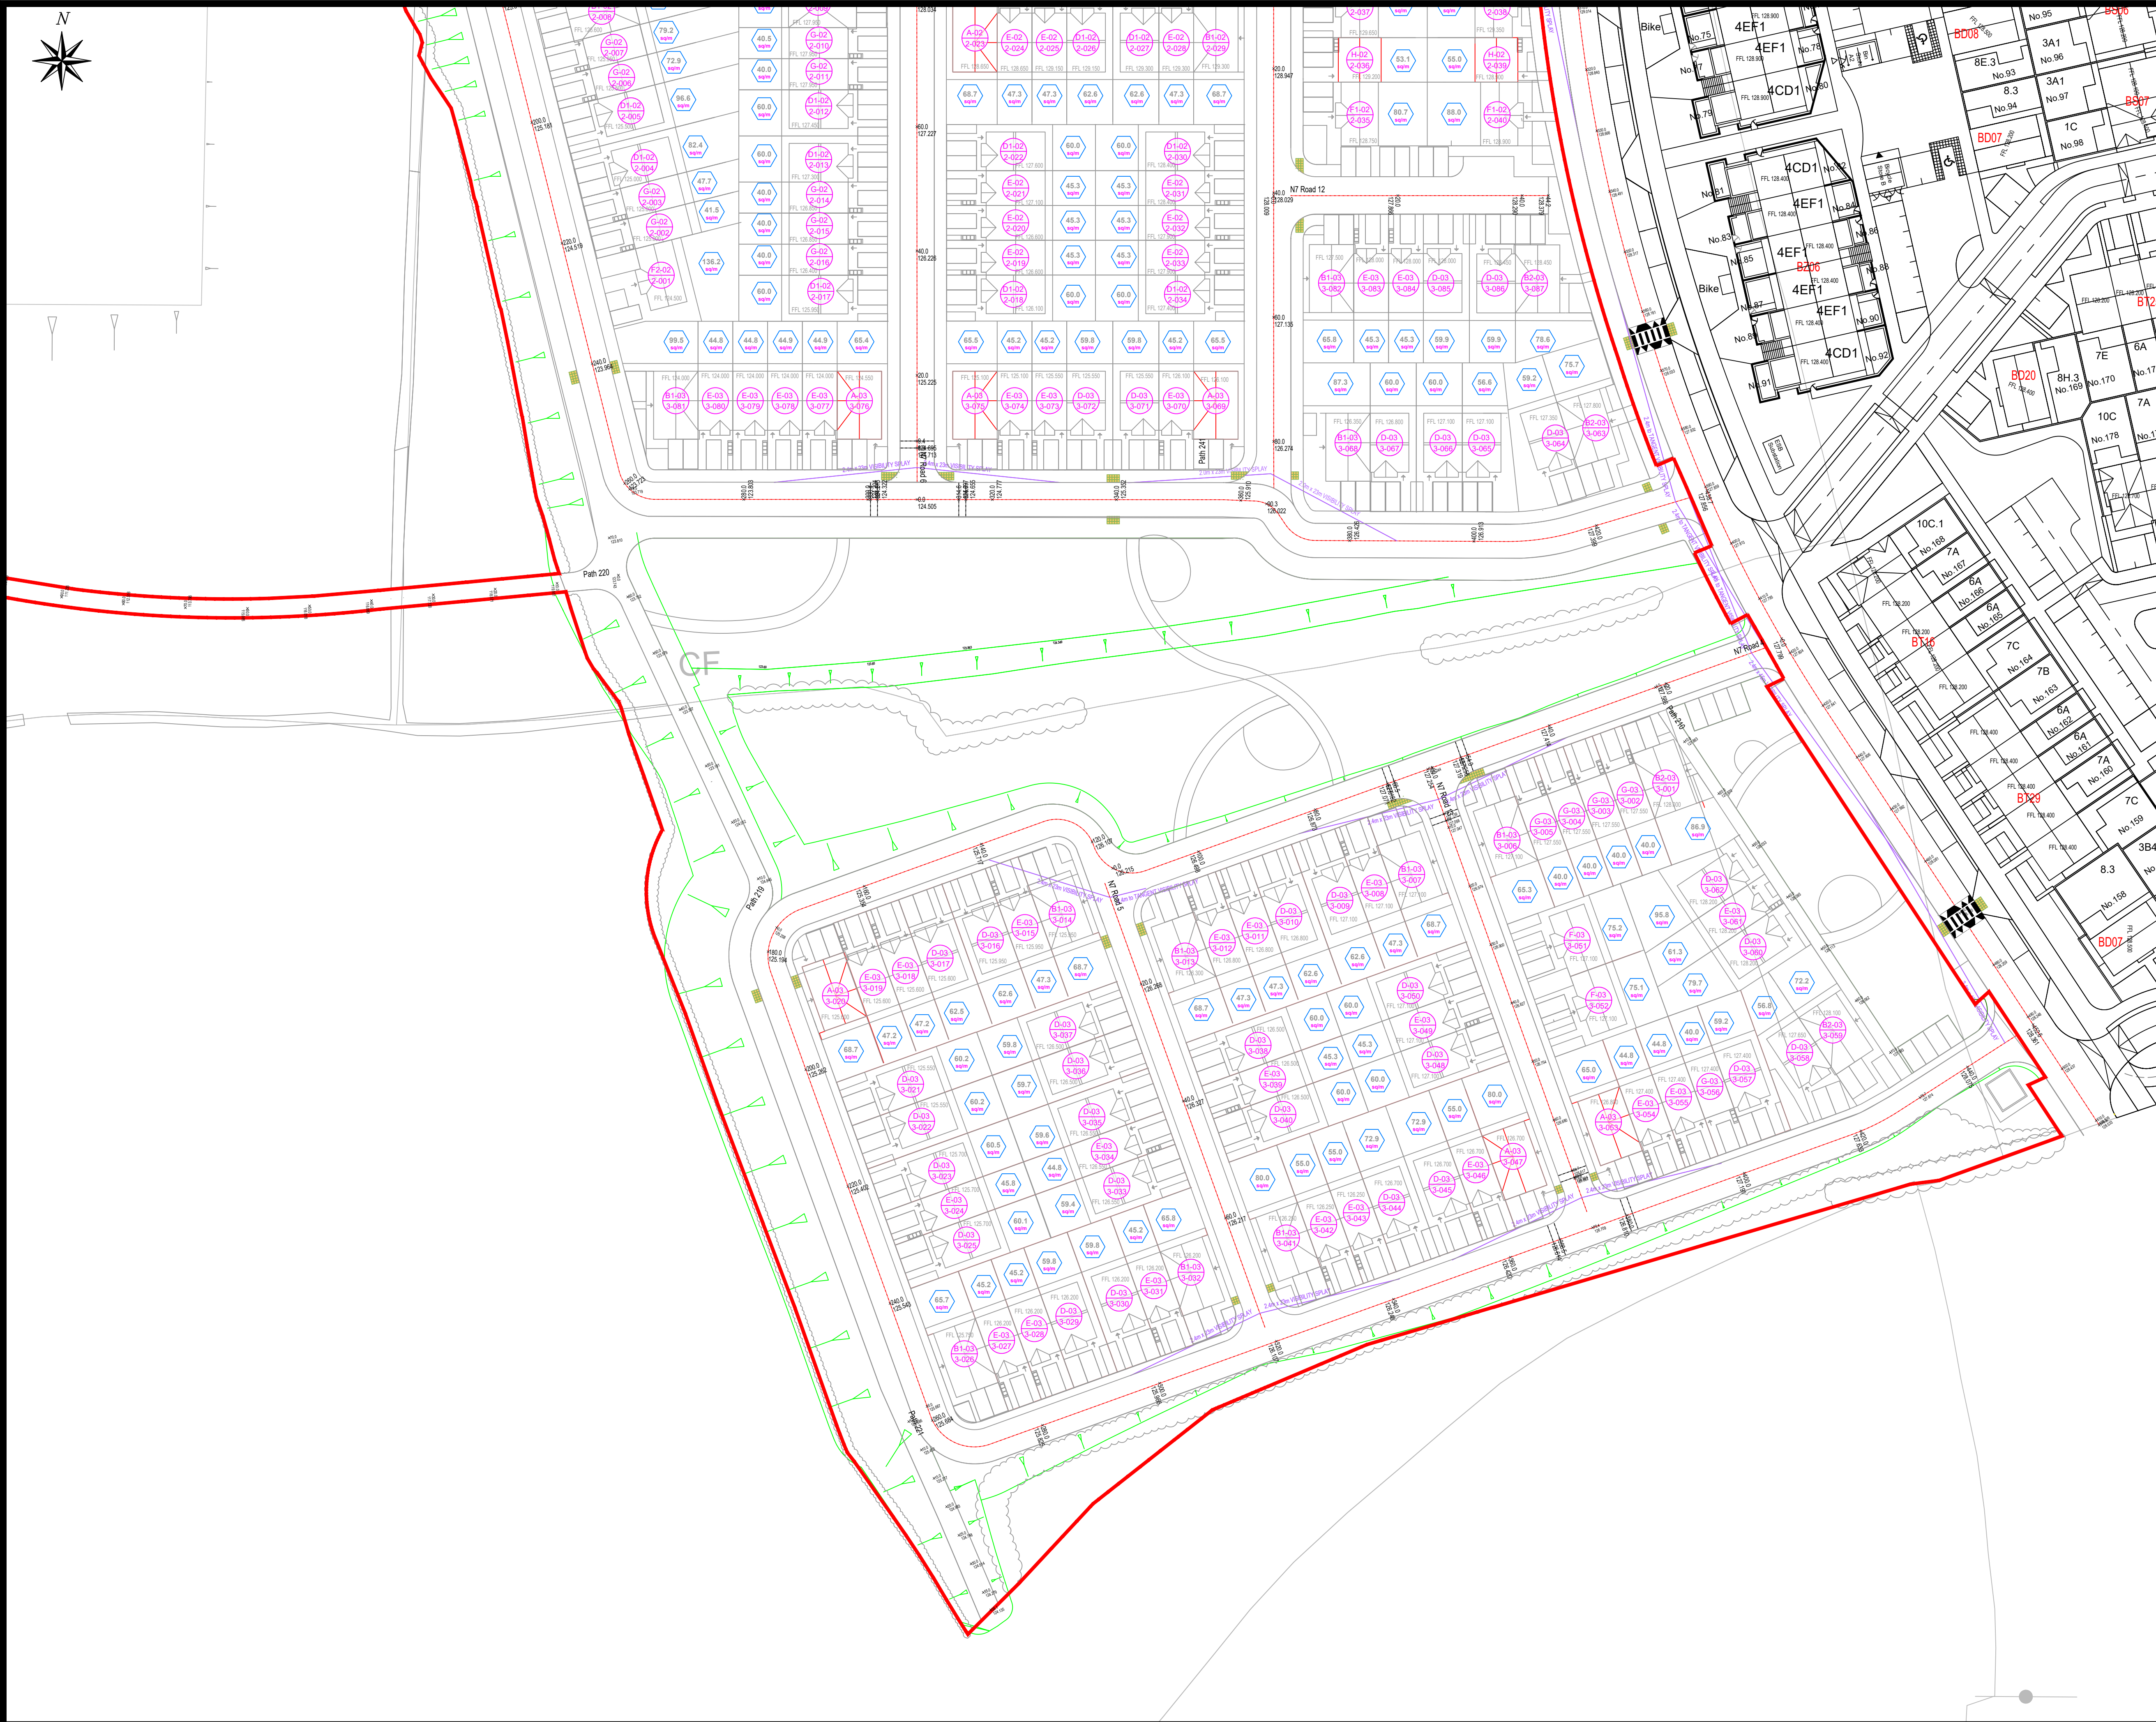

NOTES:

- All dimensions are in metres unless otherwise stated.
- Do not scale from drawing.
- For any discrepancies found please consult with design office.

LEGEND:

- Site Boundary
- Road/Footpath Centreline Chainage and Level
- Finished Floor Level
- Tactile Paving - Blister
- Tactile Paving - Corduroy

Key Plan

Rev	By	Date	Description
01	SM	11/06/26	Updated embankments
02	SM	17/06/26	Adjusted centreline level N7 Road 9

© Copyright
The information on this drawing is confidential and must not be disclosed to any third party or reproduced, in whole or part, without the express written consent of MHL & Associates Ltd. All drawings remain the property of MHL & Associates Ltd. Includes Taite Eireann data reproduced under Licence number CYAL50352843. Unauthorised reproduction infringes Taite Eireann and Government of Ireland copyright. © National Mapping Division of Taite Eireann. All rights reserved.

Drawing Status: PLANNING
NOT FOR CONSTRUCTION

Project Title: Longview Estates - Neighbourhood 7

Drawing Title: Roads Layout
Sheet 2 of 2

Client:

MHL & Associates Ltd.
Consulting Engineers
Unit 1B, The Atrium,
Blackpool,
Cork,
T23 T2VY
Tel: 021-4840214
Web: www.mhl.ie
E-Mail: info@mhl.ie

Designed: AO	Drawn: AO	Checked: KM
Scale: 1: 500 @ A1 1:1000 @ A3	Date: June 2026	
MHL Job No. 24083HD	Drawing No. 24083HD-RL7-P02	Revision. 02